

PABRIK KARET PANCURSARI

MALANG-JAWA TIMUR





 





 



 


 


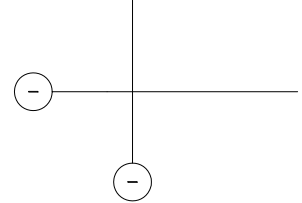
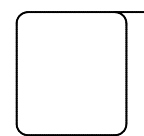
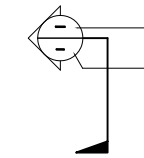
 
 

 
 
 



 







architectural drawing package
SEPTEMBER 2018

PABRIK KARET PANCURSARI

MALANG - JAWA TIMUR

INFORMASI UMUM & LEGENDA

LEGENDA BAHAN	SIMBOL BAHAN	KETERANGAN GAMBAR	
<table border="1" style="width: 100%; border-collapse: collapse;"> <thead> <tr> <th style="width: 10%;">KODE</th> <th style="width: 90%;">MATERIAL FINISHING</th> </tr> </thead> <tbody> <tr> <td></td> <td>HOMOGENEOUS TILE</td> </tr> <tr> <td>HT-01</td> <td>HOMOGENEOUS TILE, 300x600, ELEGANZA, NATURAL STONE</td> </tr> <tr> <td>HT-02</td> <td>HOMOGENEOUS TILE, 600x600, ELEGANZA, ROYAL DREAM LIGHT GREY</td> </tr> <tr> <td>HT-03</td> <td>HOMOGENEOUS TILE, 600x600, ELEGANZA, ROYAL DREAM BEIGI</td> </tr> <tr> <td>HT-04</td> <td>HOMOGENEOUS TILE, 600x600, NIRO GRANITE, YURA MATT - Y04 TOBACCO</td> </tr> <tr> <td>HT-05</td> <td>HOMOGENEOUS TILE, 300x600, NIRO GRANITE, YURA MATT - Y01 SNOW</td> </tr> <tr> <td></td> <td>BATU ALAM (NATURAL STONE)</td> </tr> <tr> <td>ST-01</td> <td>GRANIT BLACK GALAXY POLISHED</td> </tr> <tr> <td>ST-02</td> <td>BATU TRAVERTINE ROMANO POLISHED, EX. ITALY</td> </tr> <tr> <td>ST-03</td> <td>BATU ANDESIT TEKSTURE UNPOLISHED, FIN.COATING MATT</td> </tr> <tr> <td>ST-04</td> <td>BATU KALI TEMPLEK, FIN.COATING MATT</td> </tr> <tr> <td></td> <td>CERAMIC TILE</td> </tr> <tr> <td>CT-01</td> <td>CERAMIC TILE, 300X300, VIVAZ CREMA, EX. ROMAN</td> </tr> <tr> <td>CT-02</td> <td>CERAMIC TILE, 300X300, OSAKA GREY, EX. ROMAN</td> </tr> <tr> <td>CT-03</td> <td>CERAMIC TILE, 300X300, VIVAZ PERLA, EX. ROMAN</td> </tr> <tr> <td>CT-04</td> <td>CERAMIC TILE, 300X600, SNOW WHITE, EX. ROMAN</td> </tr> <tr> <td>CT-05</td> <td>CERAMIC TILE, 333X666, KINIBALU BAY, EX. ROMAN</td> </tr> <tr> <td></td> <td>KAYU (WOOD)</td> </tr> <tr> <td>WD-01</td> <td>PAPAN KAYU MERBAU</td> </tr> <tr> <td></td> <td>CONCRETE</td> </tr> <tr> <td>CO-01</td> <td>BETON DIPLESTER + DIACI TEKSTUR EXPOSED (RABAT BETON)</td> </tr> <tr> <td>CO-02</td> <td>BETON DIPLESTER & DIACI + WATERPROOFING</td> </tr> <tr> <td></td> <td>PAINT FINISH</td> </tr> <tr> <td>PT-01</td> <td>FIN. CAT EMULSI WARNA PUTIH</td> </tr> <tr> <td>PT-02</td> <td>FIN. CAT EMULSI WARNA PUTIH</td> </tr> <tr> <td>PT-03</td> <td>FIN. CAT WEATHERSHIELD, WARNA KREM</td> </tr> <tr> <td>PT-04</td> <td>FIN. PLESTER + DIACI TEKSTUR, DICAT WEATHERSHIELD, WARNA ABU-ABU TUA</td> </tr> <tr> <td></td> <td>GYPSUM BOARD</td> </tr> <tr> <td>GB</td> <td>GYPSUM BOARD, FIN. CAT EMULSI (PUTIH)</td> </tr> <tr> <td></td> <td>GRC BOARD</td> </tr> <tr> <td>GC</td> <td>GRC BOARD, FIN. CAT EMULSI (PUTIH)</td> </tr> </tbody> </table>	KODE	MATERIAL FINISHING		HOMOGENEOUS TILE	HT-01	HOMOGENEOUS TILE, 300x600, ELEGANZA, NATURAL STONE	HT-02	HOMOGENEOUS TILE, 600x600, ELEGANZA, ROYAL DREAM LIGHT GREY	HT-03	HOMOGENEOUS TILE, 600x600, ELEGANZA, ROYAL DREAM BEIGI	HT-04	HOMOGENEOUS TILE, 600x600, NIRO GRANITE, YURA MATT - Y04 TOBACCO	HT-05	HOMOGENEOUS TILE, 300x600, NIRO GRANITE, YURA MATT - Y01 SNOW		BATU ALAM (NATURAL STONE)	ST-01	GRANIT BLACK GALAXY POLISHED	ST-02	BATU TRAVERTINE ROMANO POLISHED, EX. ITALY	ST-03	BATU ANDESIT TEKSTURE UNPOLISHED, FIN.COATING MATT	ST-04	BATU KALI TEMPLEK, FIN.COATING MATT		CERAMIC TILE	CT-01	CERAMIC TILE, 300X300, VIVAZ CREMA, EX. ROMAN	CT-02	CERAMIC TILE, 300X300, OSAKA GREY, EX. ROMAN	CT-03	CERAMIC TILE, 300X300, VIVAZ PERLA, EX. ROMAN	CT-04	CERAMIC TILE, 300X600, SNOW WHITE, EX. ROMAN	CT-05	CERAMIC TILE, 333X666, KINIBALU BAY, EX. ROMAN		KAYU (WOOD)	WD-01	PAPAN KAYU MERBAU		CONCRETE	CO-01	BETON DIPLESTER + DIACI TEKSTUR EXPOSED (RABAT BETON)	CO-02	BETON DIPLESTER & DIACI + WATERPROOFING		PAINT FINISH	PT-01	FIN. CAT EMULSI WARNA PUTIH	PT-02	FIN. CAT EMULSI WARNA PUTIH	PT-03	FIN. CAT WEATHERSHIELD, WARNA KREM	PT-04	FIN. PLESTER + DIACI TEKSTUR, DICAT WEATHERSHIELD, WARNA ABU-ABU TUA		GYPSUM BOARD	GB	GYPSUM BOARD, FIN. CAT EMULSI (PUTIH)		GRC BOARD	GC	GRC BOARD, FIN. CAT EMULSI (PUTIH)	<table style="width: 100%;"> <tr> <td style="text-align: center;"></td> <td>BETON COR DITEMPAT (SKALA : 1/20, 1/10, 1/5, 1/2)</td> </tr> <tr> <td style="text-align: center;"></td> <td>BETON COR DITEMPAT (SKALA : 1/200, 1/100, 1/50)</td> </tr> <tr> <td style="text-align: center;"></td> <td>BATU BATA (SKALA : 1/200, 1/100)</td> </tr> <tr> <td style="text-align: center;"></td> <td>BATU BATA (SKALA : 1/50, 1/25)</td> </tr> <tr> <td style="text-align: center;"></td> <td>PLESTER (SKALA : 1/20, 1/10, 1/5, 1/2)</td> </tr> <tr> <td style="text-align: center;"></td> <td>BATU ALAM (MARMER, GRANIT, BATU ANDESIT DLL)</td> </tr> <tr> <td style="text-align: center;"></td> <td>KAYU (SKALA : 1/25, 1/10)</td> </tr> <tr> <td style="text-align: center;"></td> <td>PLYWOOD (SKALA : 1/10, 1/5)</td> </tr> <tr> <td style="text-align: center;"></td> <td>TANAH URUG</td> </tr> <tr> <td style="text-align: center;"></td> <td>KACA (SKALA : 1/5)</td> </tr> </table>		BETON COR DITEMPAT (SKALA : 1/20, 1/10, 1/5, 1/2)		BETON COR DITEMPAT (SKALA : 1/200, 1/100, 1/50)		BATU BATA (SKALA : 1/200, 1/100)		BATU BATA (SKALA : 1/50, 1/25)		PLESTER (SKALA : 1/20, 1/10, 1/5, 1/2)		BATU ALAM (MARMER, GRANIT, BATU ANDESIT DLL)		KAYU (SKALA : 1/25, 1/10)		PLYWOOD (SKALA : 1/10, 1/5)		TANAH URUG		KACA (SKALA : 1/5)	<ol style="list-style-type: none"> 1. KOLOM DAN GARIS AS  2. REFERENSI DETAIL  <ul style="list-style-type: none"> — IDENTIFIKASI DETAIL — LEMBAR DI MANA DETAIL DIGAMBAR 3. TANDA POTONGAN  <ul style="list-style-type: none"> — IDENTIFIKASI POTONGAN — LEMBAR DI MANA DETAIL DIGAMBAR 4. GARIS BATAS  <ul style="list-style-type: none"> — LIHAT NO GAMBAR — LIHAT NO GAMBAR 5. IDENTIFIKASI PINTU & JENDELA  <ul style="list-style-type: none"> — IDENTIFIKASI PINTU/JENDELA/GRILL — NO.PINTU/JENDELA/GRILL 6. TAMPAK INTERIOR  <ul style="list-style-type: none"> — ARAH TAMPAK INTERIOR 7. IDENTIFIKASI PLAFOND  <ul style="list-style-type: none"> — TINGGI PLAFOND — BAHAN PLAFOND 8. IDENTIFIKASI BAHAN  <ul style="list-style-type: none"> — NO JENIS BAHAN
KODE	MATERIAL FINISHING	
	HOMOGENEOUS TILE	
HT-01	HOMOGENEOUS TILE, 300x600, ELEGANZA, NATURAL STONE	
HT-02	HOMOGENEOUS TILE, 600x600, ELEGANZA, ROYAL DREAM LIGHT GREY	
HT-03	HOMOGENEOUS TILE, 600x600, ELEGANZA, ROYAL DREAM BEIGI	
HT-04	HOMOGENEOUS TILE, 600x600, NIRO GRANITE, YURA MATT - Y04 TOBACCO	
HT-05	HOMOGENEOUS TILE, 300x600, NIRO GRANITE, YURA MATT - Y01 SNOW	
	BATU ALAM (NATURAL STONE)	
ST-01	GRANIT BLACK GALAXY POLISHED	
ST-02	BATU TRAVERTINE ROMANO POLISHED, EX. ITALY	
ST-03	BATU ANDESIT TEKSTURE UNPOLISHED, FIN.COATING MATT	
ST-04	BATU KALI TEMPLEK, FIN.COATING MATT	
	CERAMIC TILE	
CT-01	CERAMIC TILE, 300X300, VIVAZ CREMA, EX. ROMAN	
CT-02	CERAMIC TILE, 300X300, OSAKA GREY, EX. ROMAN	
CT-03	CERAMIC TILE, 300X300, VIVAZ PERLA, EX. ROMAN	
CT-04	CERAMIC TILE, 300X600, SNOW WHITE, EX. ROMAN	
CT-05	CERAMIC TILE, 333X666, KINIBALU BAY, EX. ROMAN	
	KAYU (WOOD)	
WD-01	PAPAN KAYU MERBAU	
	CONCRETE	
CO-01	BETON DIPLESTER + DIACI TEKSTUR EXPOSED (RABAT BETON)	
CO-02	BETON DIPLESTER & DIACI + WATERPROOFING	
	PAINT FINISH	
PT-01	FIN. CAT EMULSI WARNA PUTIH	
PT-02	FIN. CAT EMULSI WARNA PUTIH	
PT-03	FIN. CAT WEATHERSHIELD, WARNA KREM	
PT-04	FIN. PLESTER + DIACI TEKSTUR, DICAT WEATHERSHIELD, WARNA ABU-ABU TUA	
	GYPSUM BOARD	
GB	GYPSUM BOARD, FIN. CAT EMULSI (PUTIH)	
	GRC BOARD	
GC	GRC BOARD, FIN. CAT EMULSI (PUTIH)	
	BETON COR DITEMPAT (SKALA : 1/20, 1/10, 1/5, 1/2)	
	BETON COR DITEMPAT (SKALA : 1/200, 1/100, 1/50)	
	BATU BATA (SKALA : 1/200, 1/100)	
	BATU BATA (SKALA : 1/50, 1/25)	
	PLESTER (SKALA : 1/20, 1/10, 1/5, 1/2)	
	BATU ALAM (MARMER, GRANIT, BATU ANDESIT DLL)	
	KAYU (SKALA : 1/25, 1/10)	
	PLYWOOD (SKALA : 1/10, 1/5)	
	TANAH URUG	
	KACA (SKALA : 1/5)	




PROJECT	MENYETUJUI	DRAWING INFORMATION	DRAWING STATUS	DRAWING TITLE	SCALE	DRAWING NUMBER
PABRIK KARET PANCURSARI MALANG	PTPN XII	Project Number :	No. Status Date	INFORMASI UMUM & LEGENDA	NTS	ARS-00-02
		Drawn by PR	1. FOR INFO 25 SEPTEMBER 2018			
		Architect GR				
		Checked by JK			COPYRIGHT	

PABRIK KARET PANCURSARI


MALANG - JAWA TIMUR



DAFTAR GAMBAR

NO.	DWG. NO	TITLE	SCALE	NO.	DWG. NO	TITLE	SCALE
		INFORMASI PROYEK		30	ARS-02-10	DENAH AREA SORTASI RSS LANTAI DASAR	1:200
1	ARS-00-01	COVER JUDUL GAMBAR	NTS	31	ARS-02-10	DENAH AREA SORTASI RSS LANTAI BAWAH	1:200
2	ARS-00-02	INFORMASI UMUM & LEGENDA	NTS	32	ARS-02-11	DENAH AREA SORTASI TBC LANTAI DASAR	1:200
3	ARS-00-03	DAFTAR GAMBAR	NTS	33	ARS-02-11	DENAH AREA SORTASI TBC LANTAI BAWAH	1:200
		SERI SITE PLAN		34	ARS-02-12	DENAH AREA IPAL	1:200
4	ARS-01-01	SITE PLAN	1:1000			TAMPAK	
5	ARS-01-02	SITUASI	1:1000	35	ARS-07-01	TAMPAK UTARA	1:150
6	ARS-01-03	DENAH GRID	1:500	36	ARS-07-02	TAMPAK SELATAN	1:150
7	ARS-01-04	TAMPAK UTARA KAWASAN	1:250	37	ARS-07-03	TAMPAK BARAT	1:150
8	ARS-01-05	TAMPAK SELATAN KAWASAN	1:250	38	ARS-07-04	TAMPAK TIMUR	1:100
9	ARS-01-06	TAMPAK BARAT KAWASAN	1:250	39	ARS-07-05	TAMPAK PER BLOK BANGUNAN	1:100
10	ARS-01-07	TAMPAK TIMUR KAWASAN	1:250			POTONGAN	
11	ARS-01-08	POTONGAN KAWASAN 1-1	1:250	40	ARS-08-01	POTONGAN AREA KANTOR PENGELOLA	1:100
12	ARS-01-09	POTONGAN KAWASAN 2-2	1:250	41	ARS-08-02	POTONGAN AREA PENGOLAHAN RSS	1:100
13	ARS-01-10	POTONGAN KAWASAN 3-3	1:250	42	ARS-08-03	POTONGAN AREA PENGOLAHAN TBC	1:100
14	ARS-01-11	POTONGAN KAWASAN 4-4	1:250	43	ARS-08-04	POTONGAN AREA PENGASAPAN RSS	1:100
15	ARS-01-12	POTONGAN KAWASAN 5-5	1:250	44	ARS-08-05	POTONGAN AREA PENGERINGAN TBC	1:100
16	ARS-01-13	POTONGAN KAWASAN 6-6	1:250	45	ARS-08-06	POTONGAN AREA BANGUNAN PENDUKUNG	1:100
		DENAH		46	ARS-08-07	POTONGAN AREA SORTASI RSS	1:100
17	ARS-02-01	DENAH LANTAI DASAR	1:1000	47	ARS-08-08	POTONGAN AREA SORTASI TBC	1:100
18	ARS-02-02	DENAH LANTAI ATAS	1:1000				
19	ARS-02-03	DENAH LANTAI BAWAH	1:1000				
20	ARS-02-04	DENAH AREA KANTOR PENGELOLA	1:200				
21	ARS-02-05	DENAH AREA PENGOLAHAN RSS LANTAI ATAS	1:200				
22	ARS-02-05	DENAH AREA PENGOLAHAN RSS LANTAI DASAR	1:200				
23	ARS-02-06	DENAH AREA PENGOLAHAN TBC	1:200				
24	ARS-02-07	DENAH AREA PENGASAPAN RSS LANTAI DASAR	1:200				
25	ARS-02-07	DENAH AREA PENGASAPAN RSS LANTAI BAWAH	1:200				
26	ARS-02-08	DENAH AREA PENGERINGAN TBC LANTAI DASAR	1:200				
27	ARS-02-08	DENAH AREA PENGERINGAN TBC LANTAI BAWAH	1:200				
28	ARS-02-09	DENAH AREA BANGUNAN PENDUKUNG LANTAI DASAR	1:200				
29	ARS-02-09	DENAH AREA BANGUNAN PENDUKUNG LANTAI BAWAH	1:200				

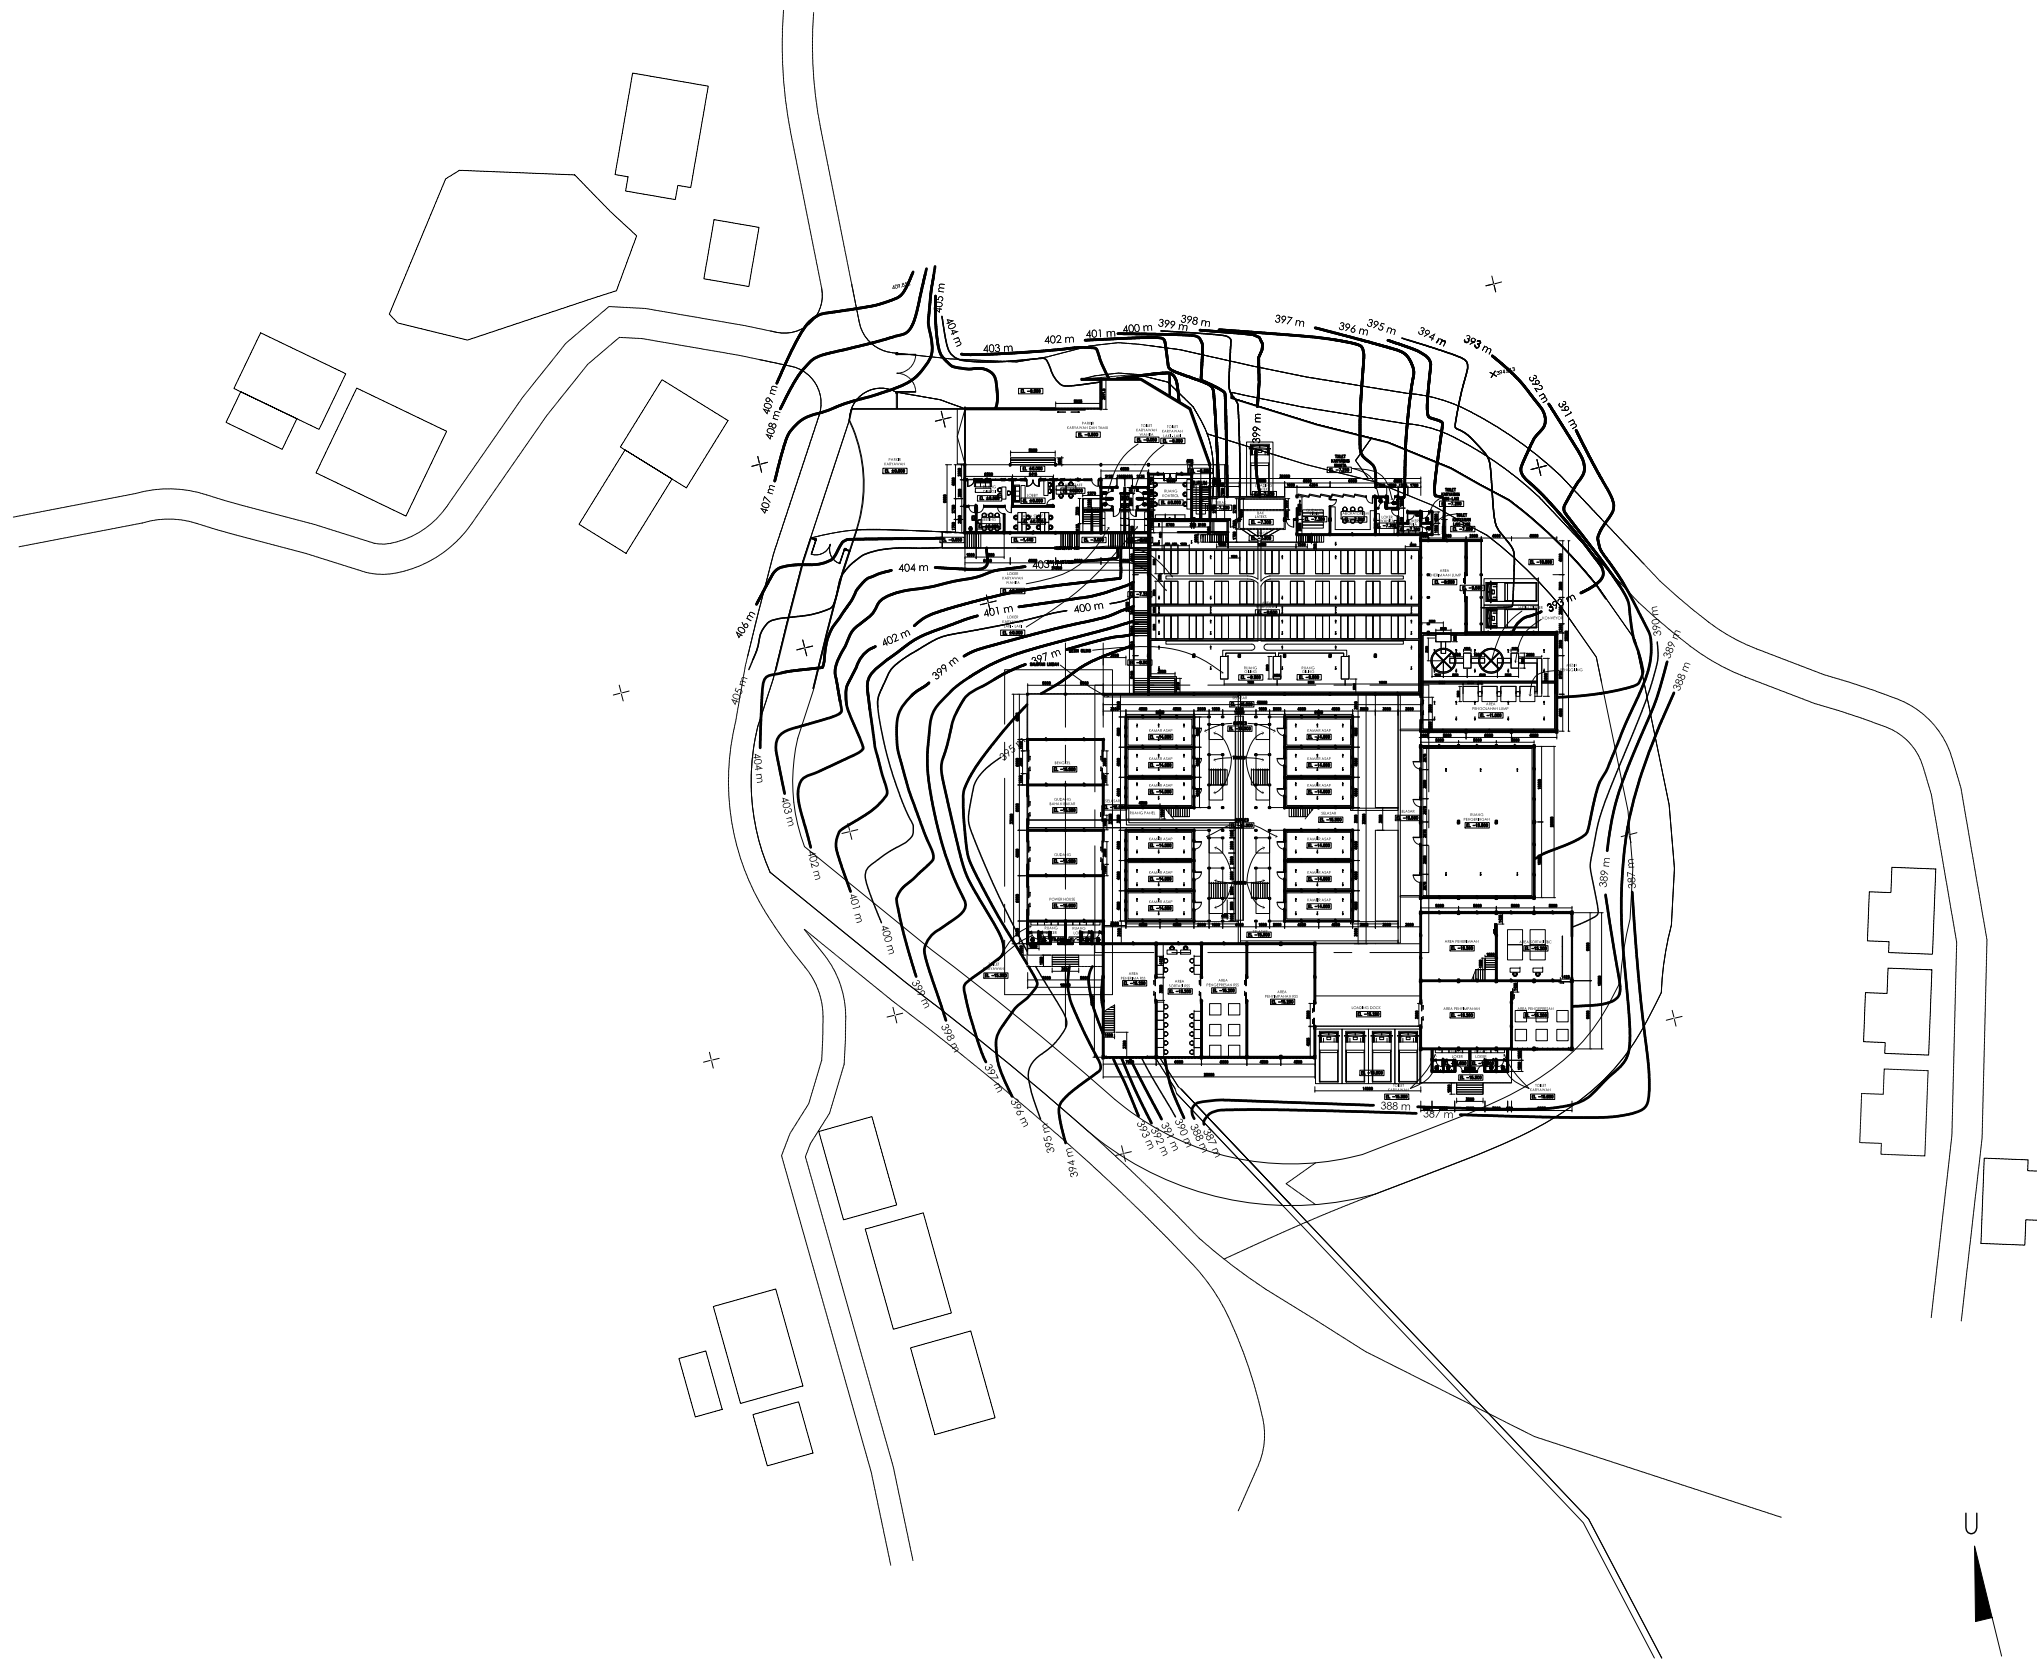


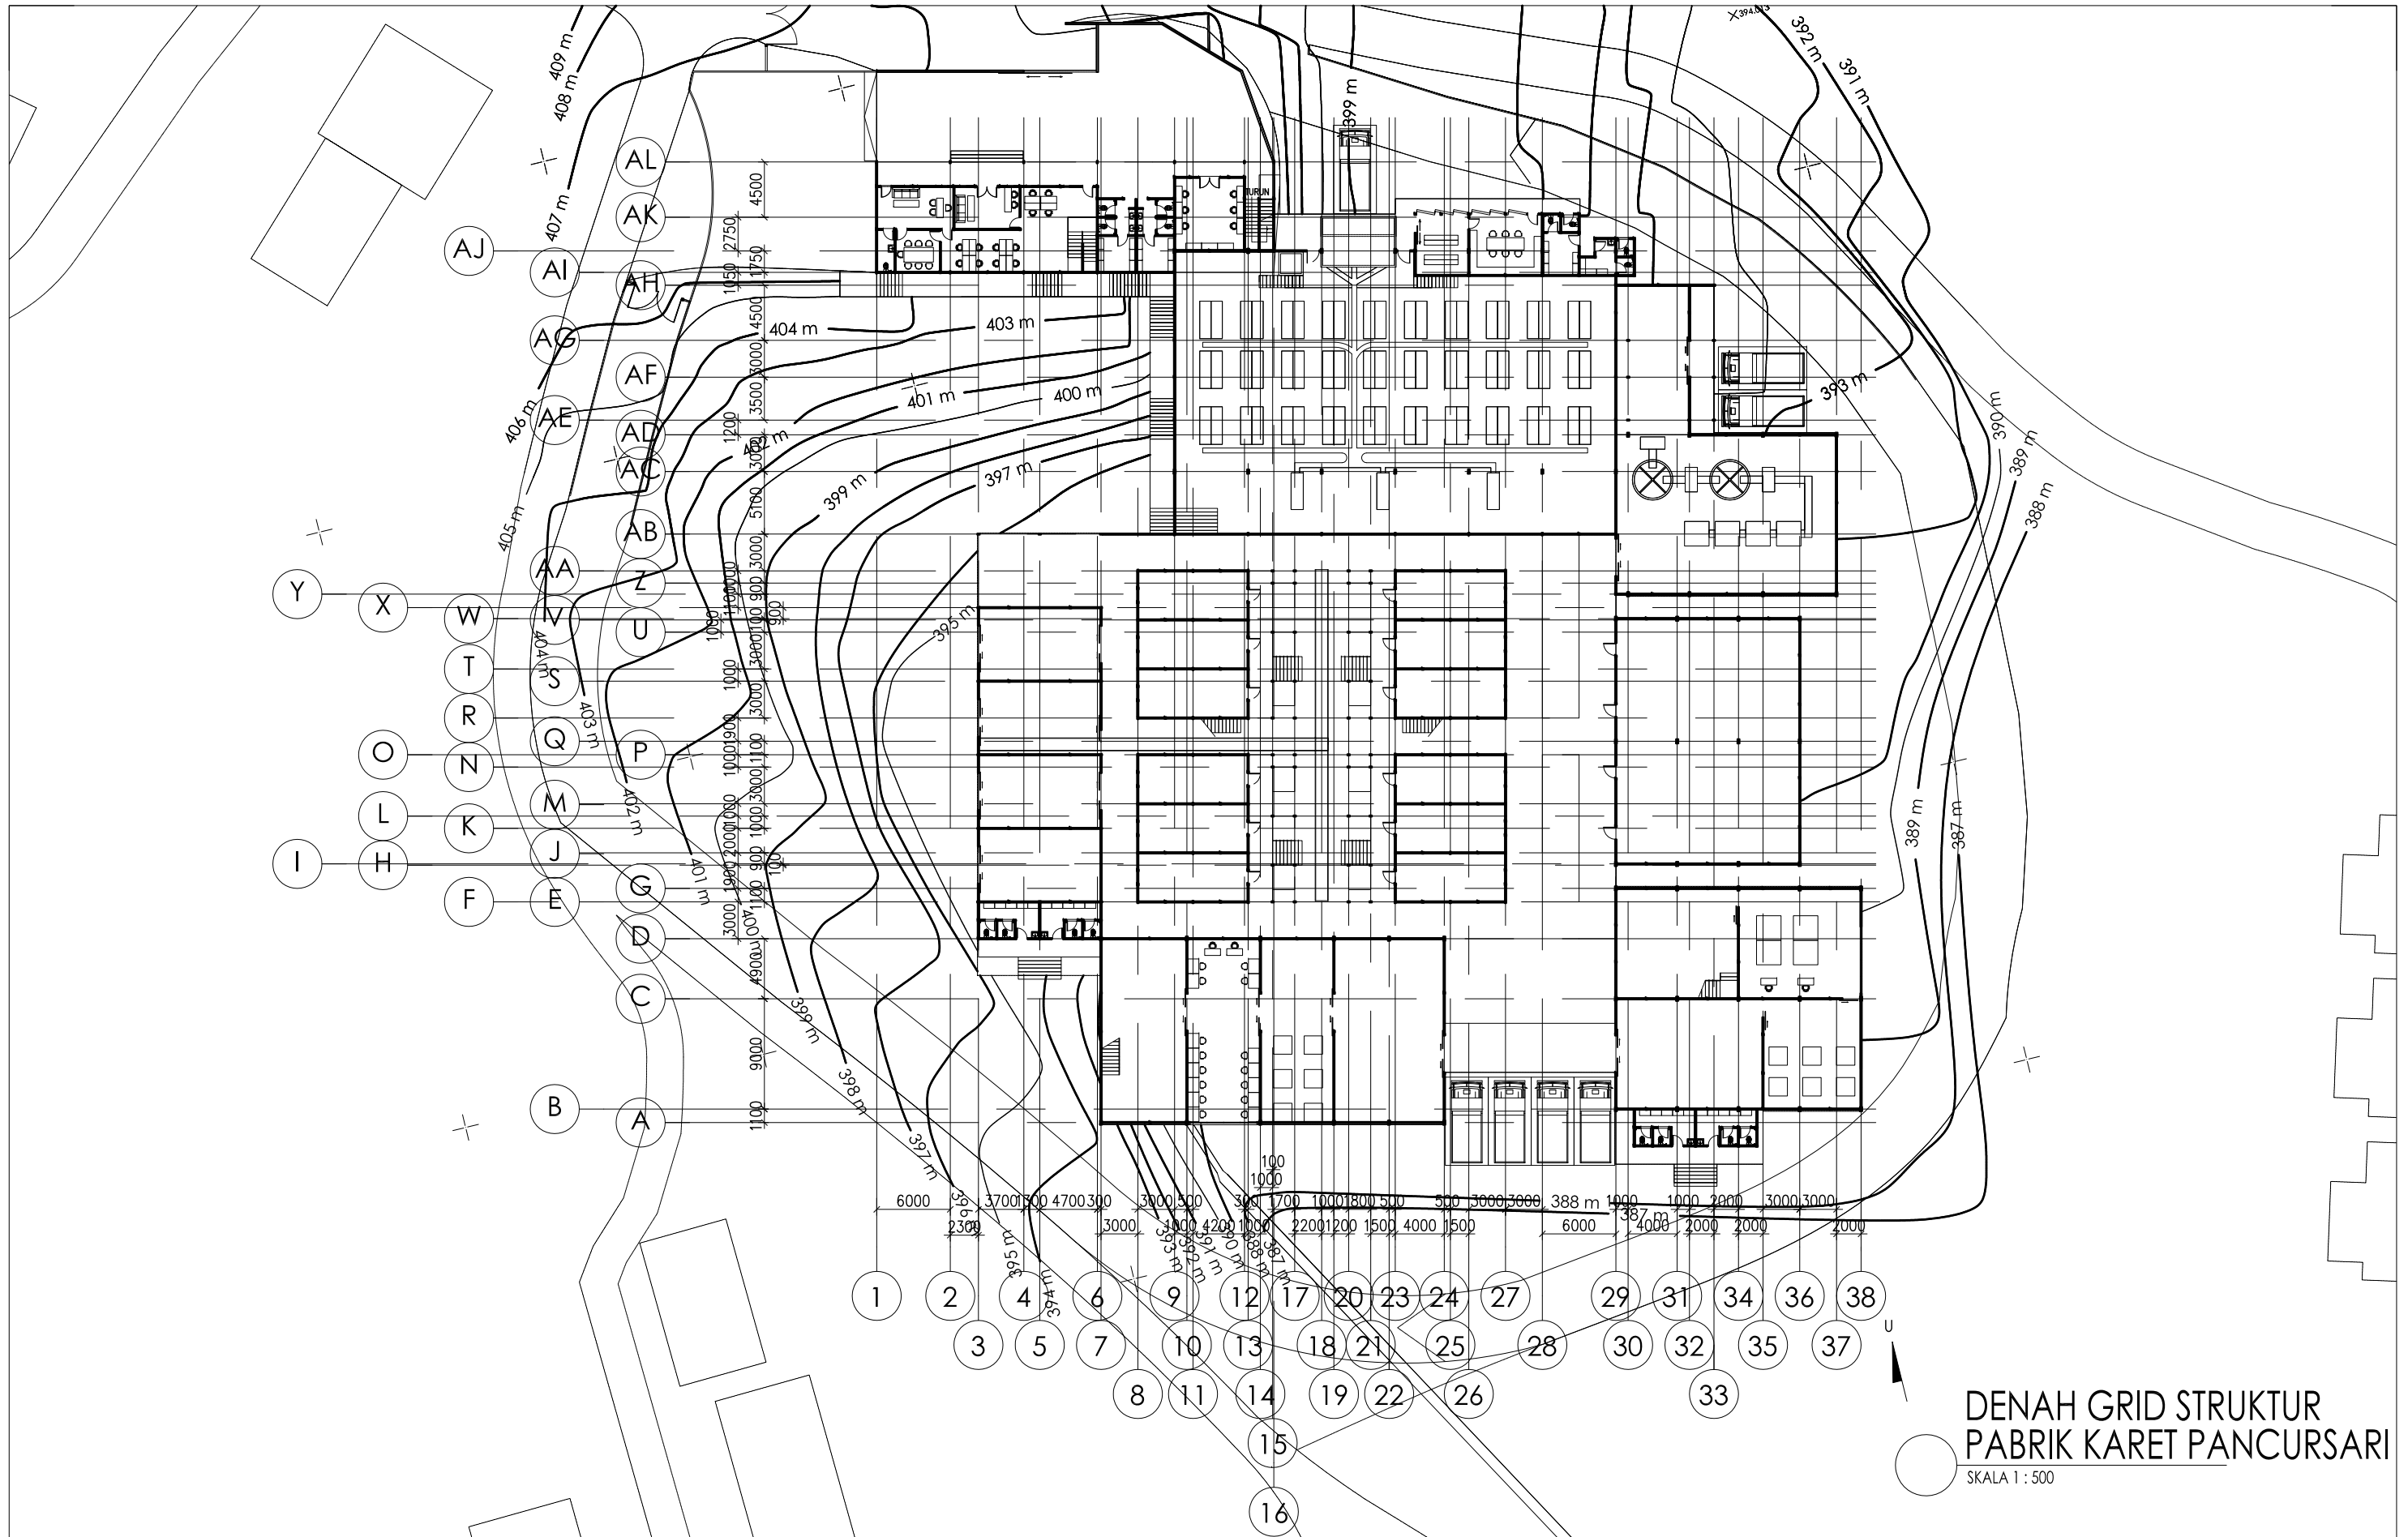

SITEPLAN
PABRIK KARET PANCURSARI
 SKALA 1 : 1000

	PROJECT	MENYETUJUI		DRAWING INFORMATION			DRAWING STATUS			DRAWING TITLE	SCALE	DRAWING NUMBER
	PABRIK KARET PANCURSARI MALANG	PTPN XII			Project Number :	No.	Status	Date	SITEPLAN			1 : 1000
Drawn by					PR	1. FOR INFO	25 SEPTEMBER 2018					
Architect					GR							
			Checked by	JK				COPYRIGHT				

 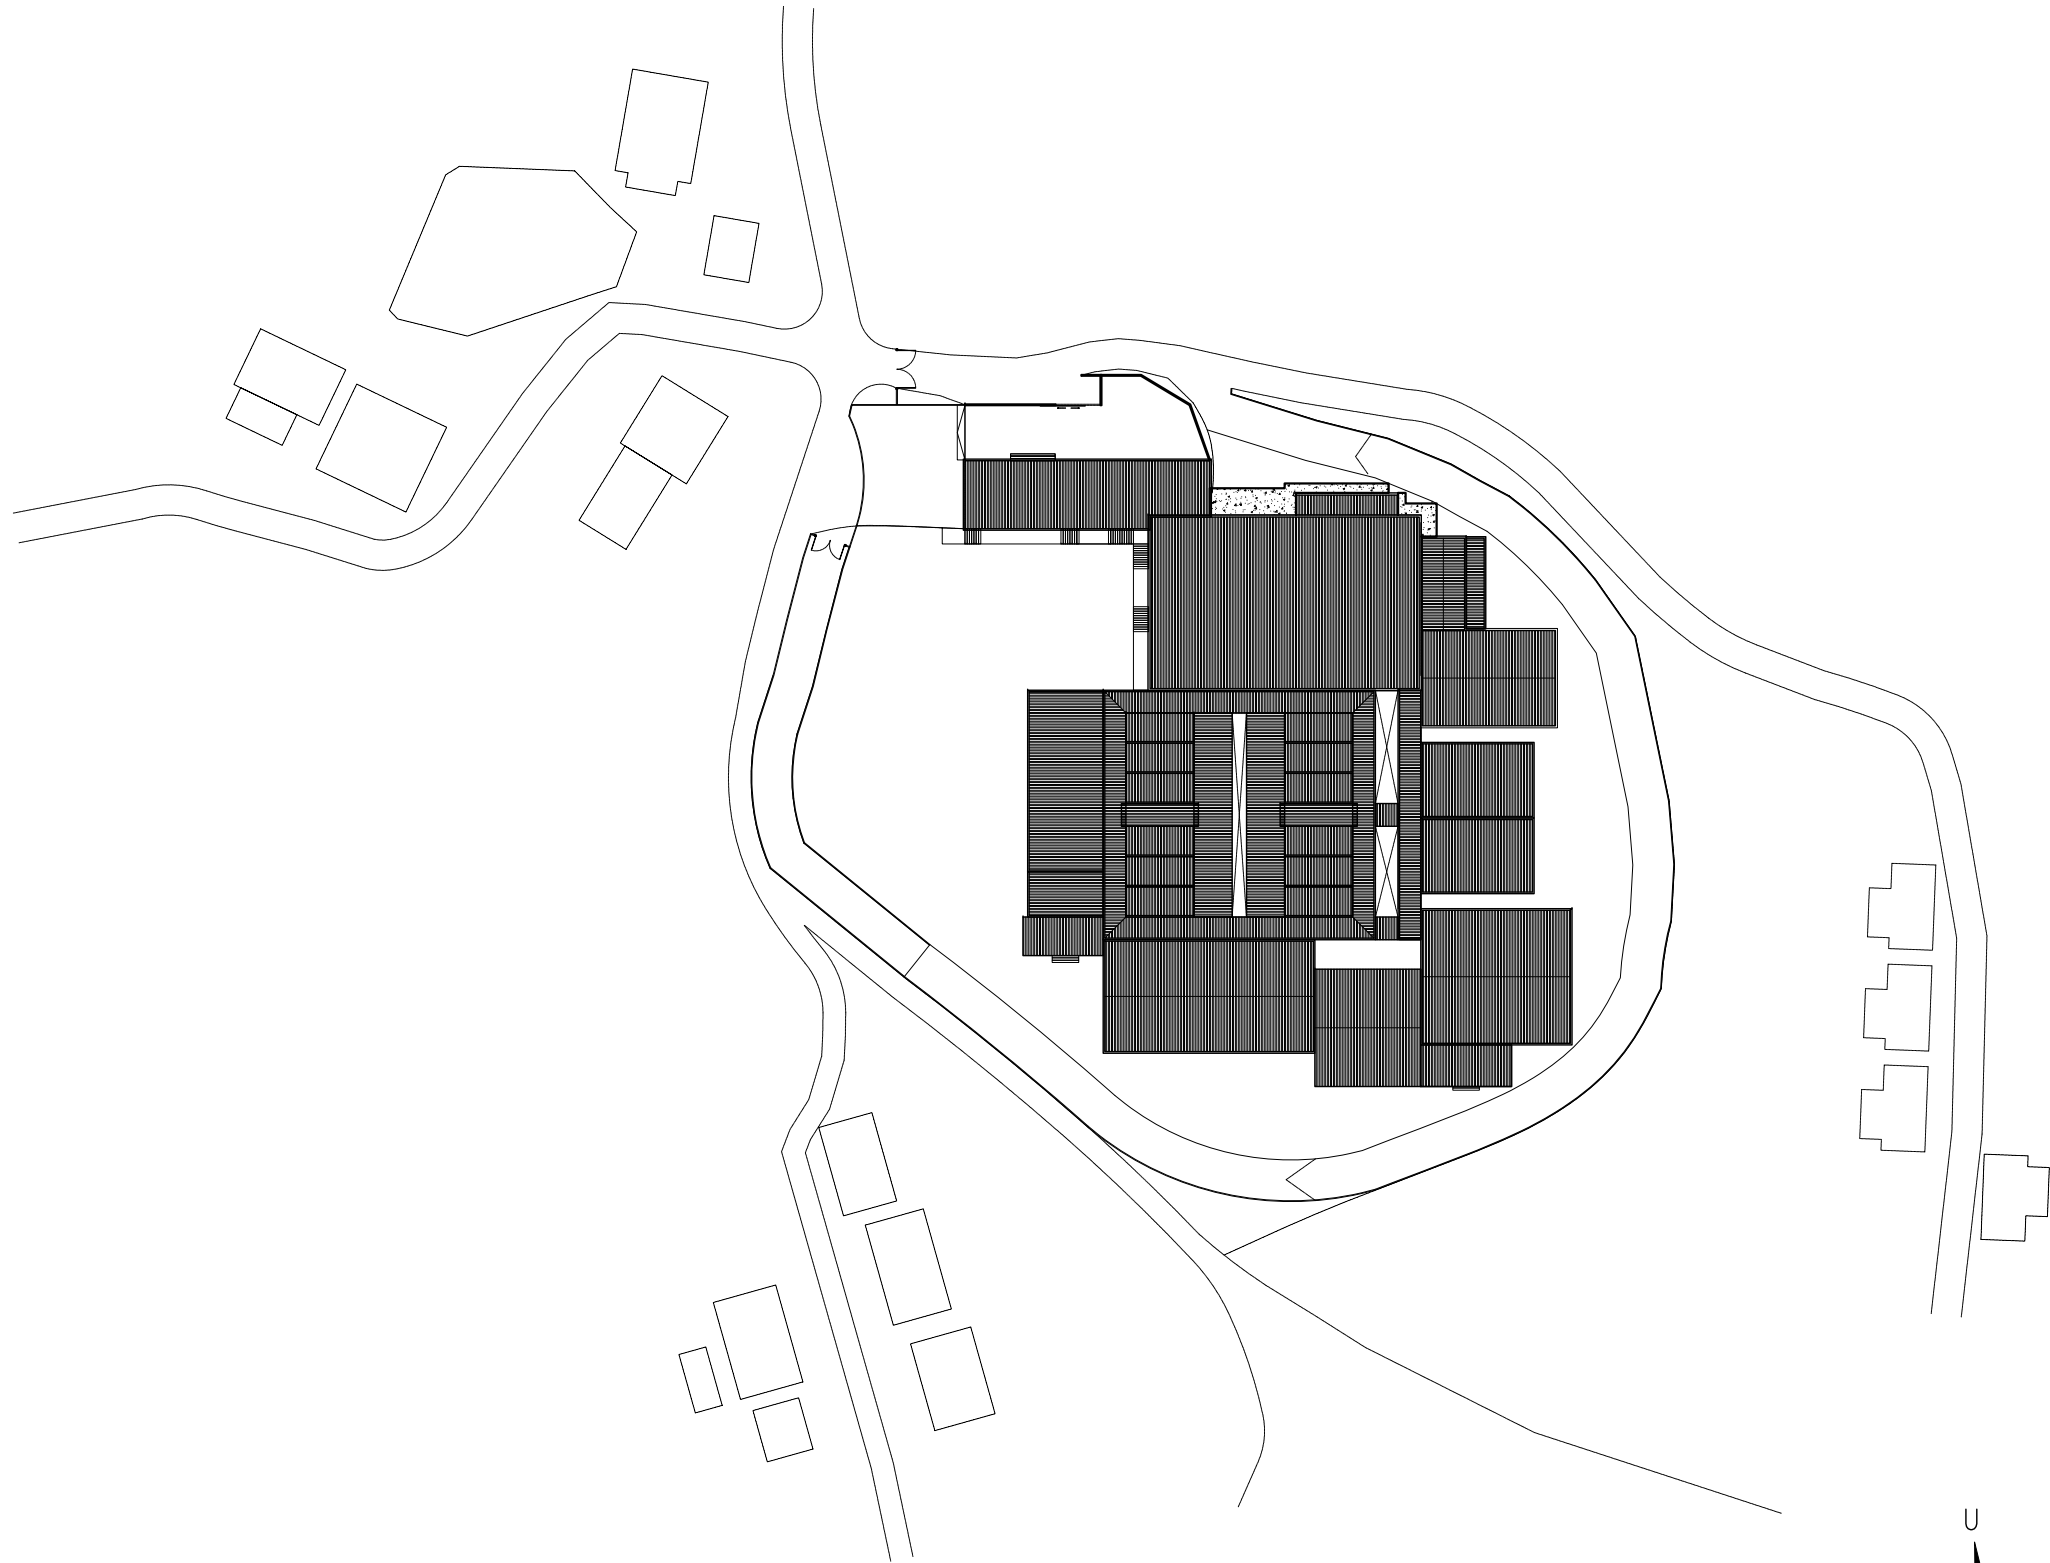


SITUASI
PABRIK KARET PANCURSARI
 SKALA 1 : 1000

	PROJECT	MENYETUJUI		DRAWING INFORMATION	DRAWING STATUS		DRAWING TITLE	SCALE	DRAWING NUMBER	
	PABRIK KARET PANCURSARI MALANG	PTPN XII		Project Number :	No.	Status	Date	1 : 1000	ARS-01-02	
				Drawn by PR	1. FOR INFO		25 SEPTEMBER 2018	SITUASI	COPYRIGHT	
				Architect GR						
				Checked by JK						




**DENAH GRID STRUKTUR
PABRIK KARET PANCURSARI**
SKALA 1 : 500

	PROJECT	MENYETUJUI	DRAWING INFORMATION	DRAWING STATUS	DRAWING TITLE	SCALE	DRAWING NUMBER
	PABRIK KARET PANCURSARI MALANG	PTPN XII	Project Number : Drawn by PR Architect GR Checked by JK	No. Status Date 1. FOR INFO 25 SEPTEMBER 2018	DENAH GRID STRUKTUR	1 : 500	ARS-01-03
	COPYRIGHT						

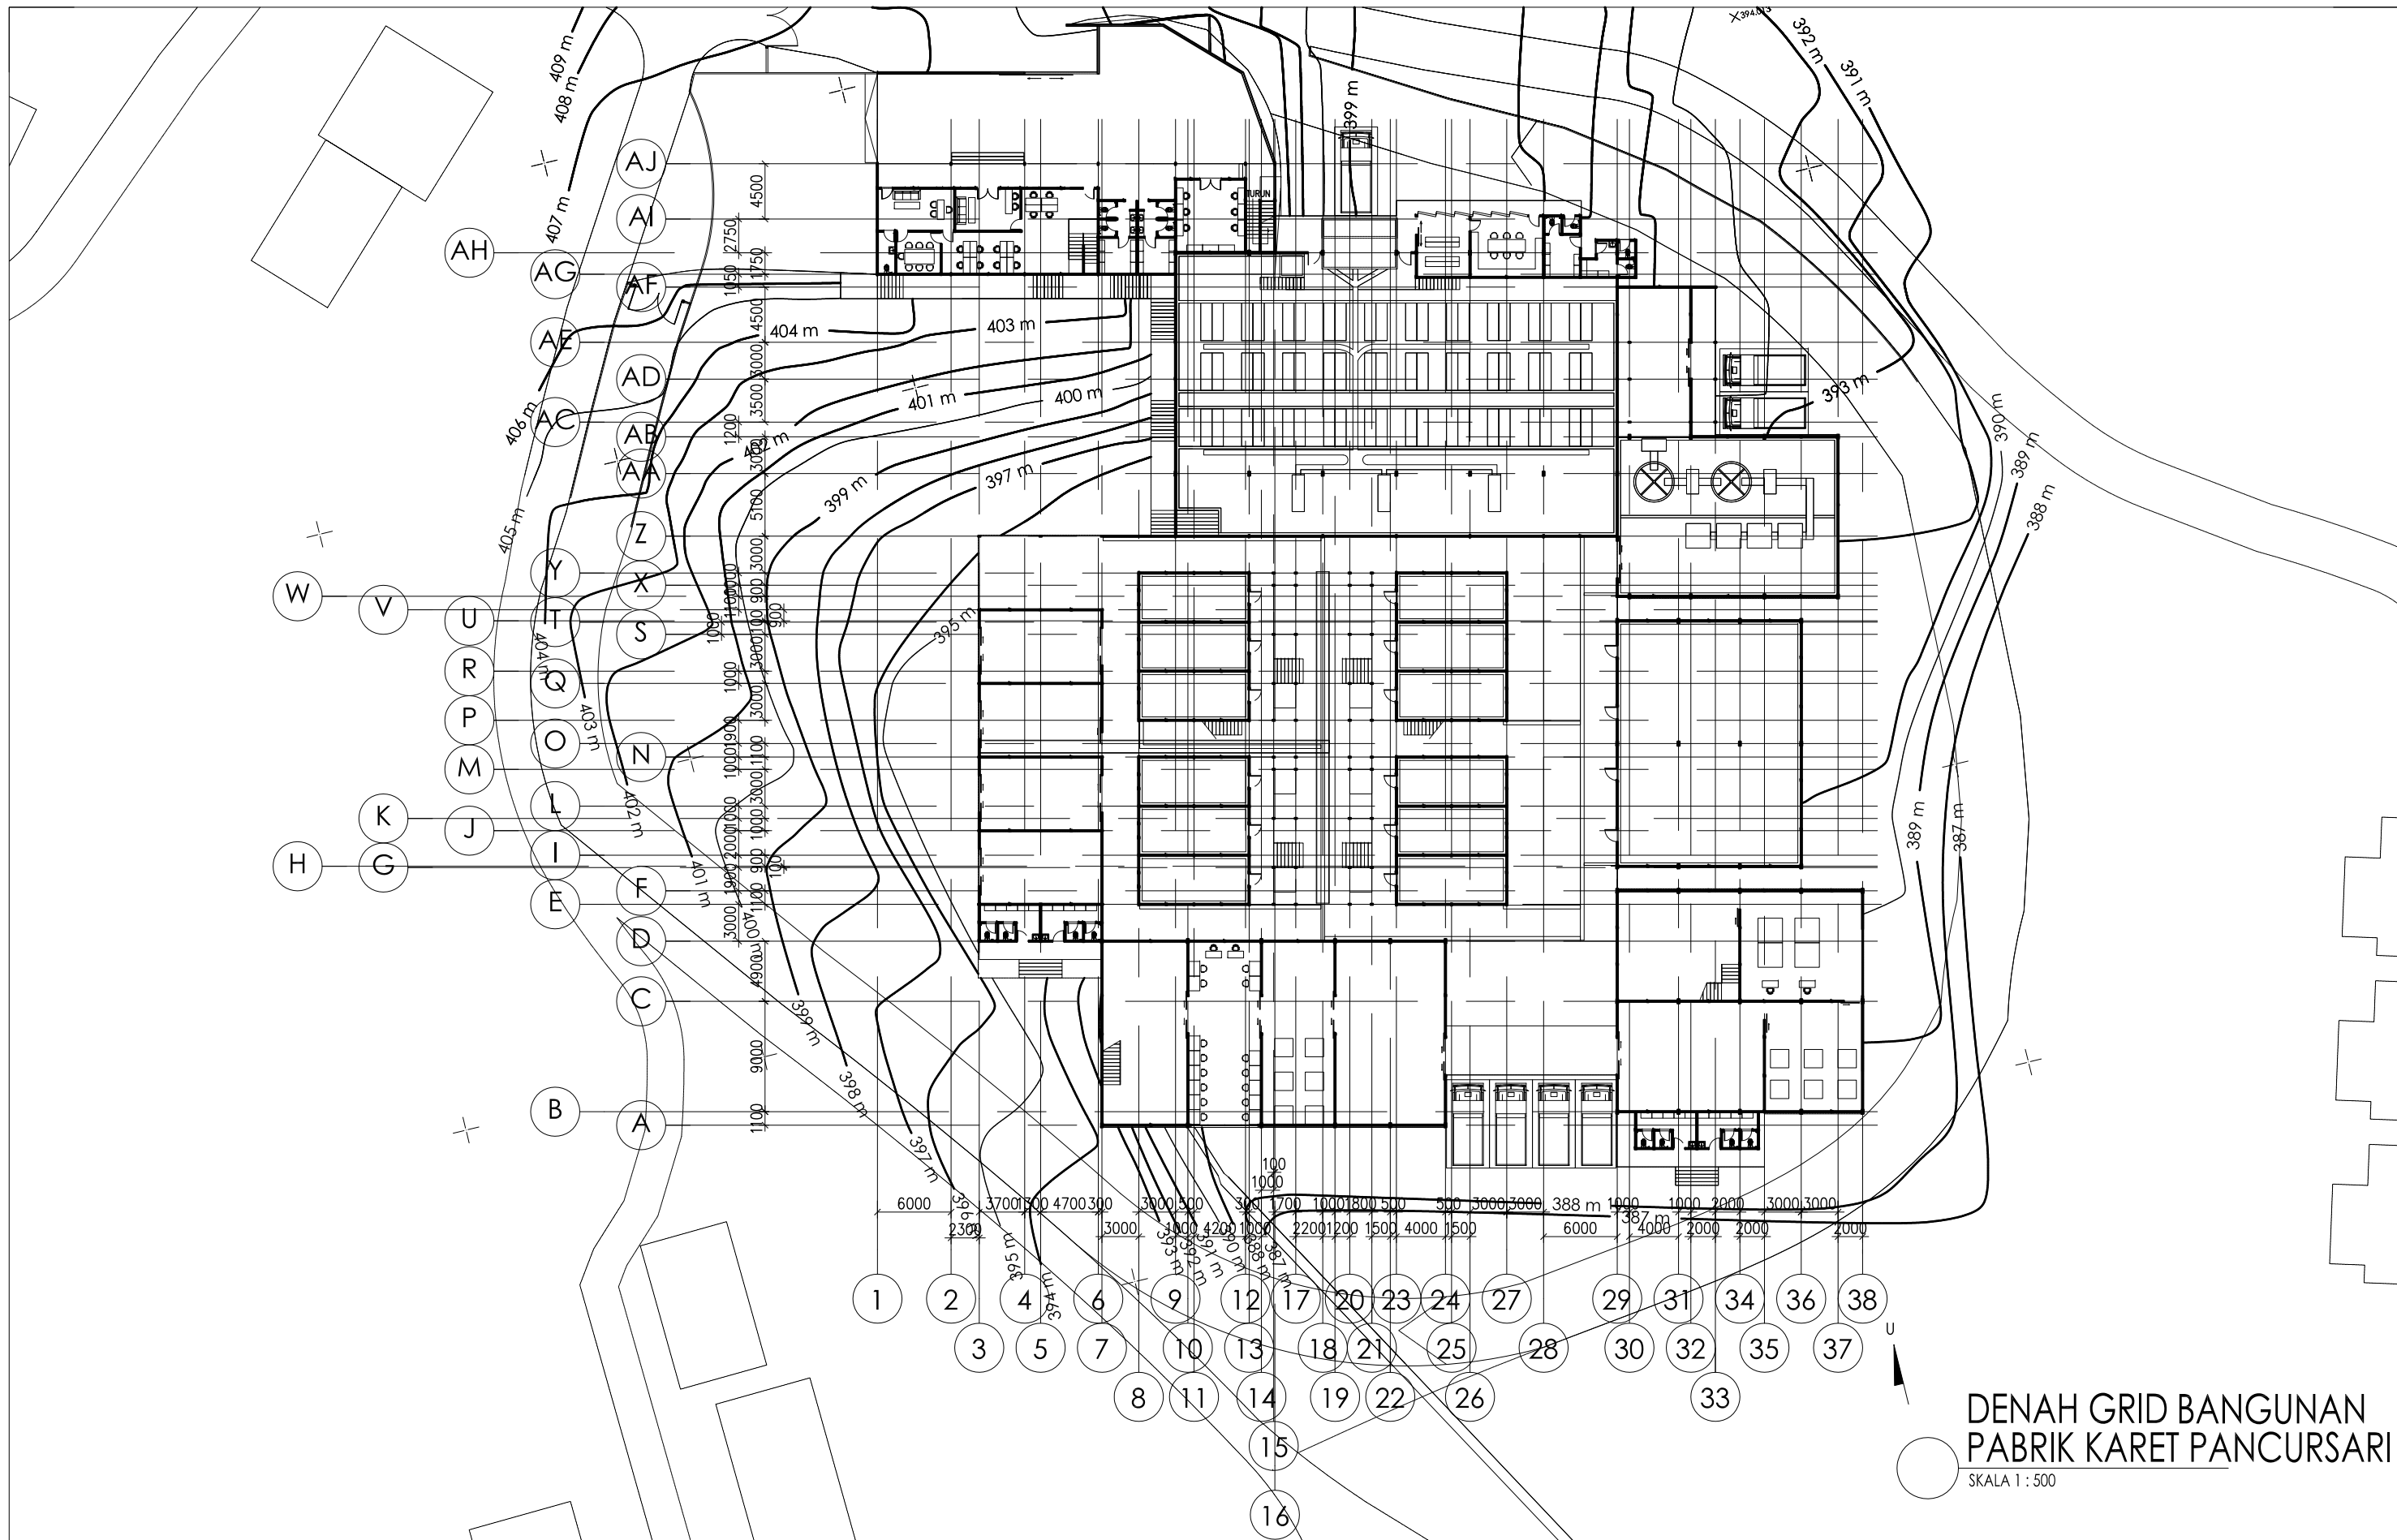


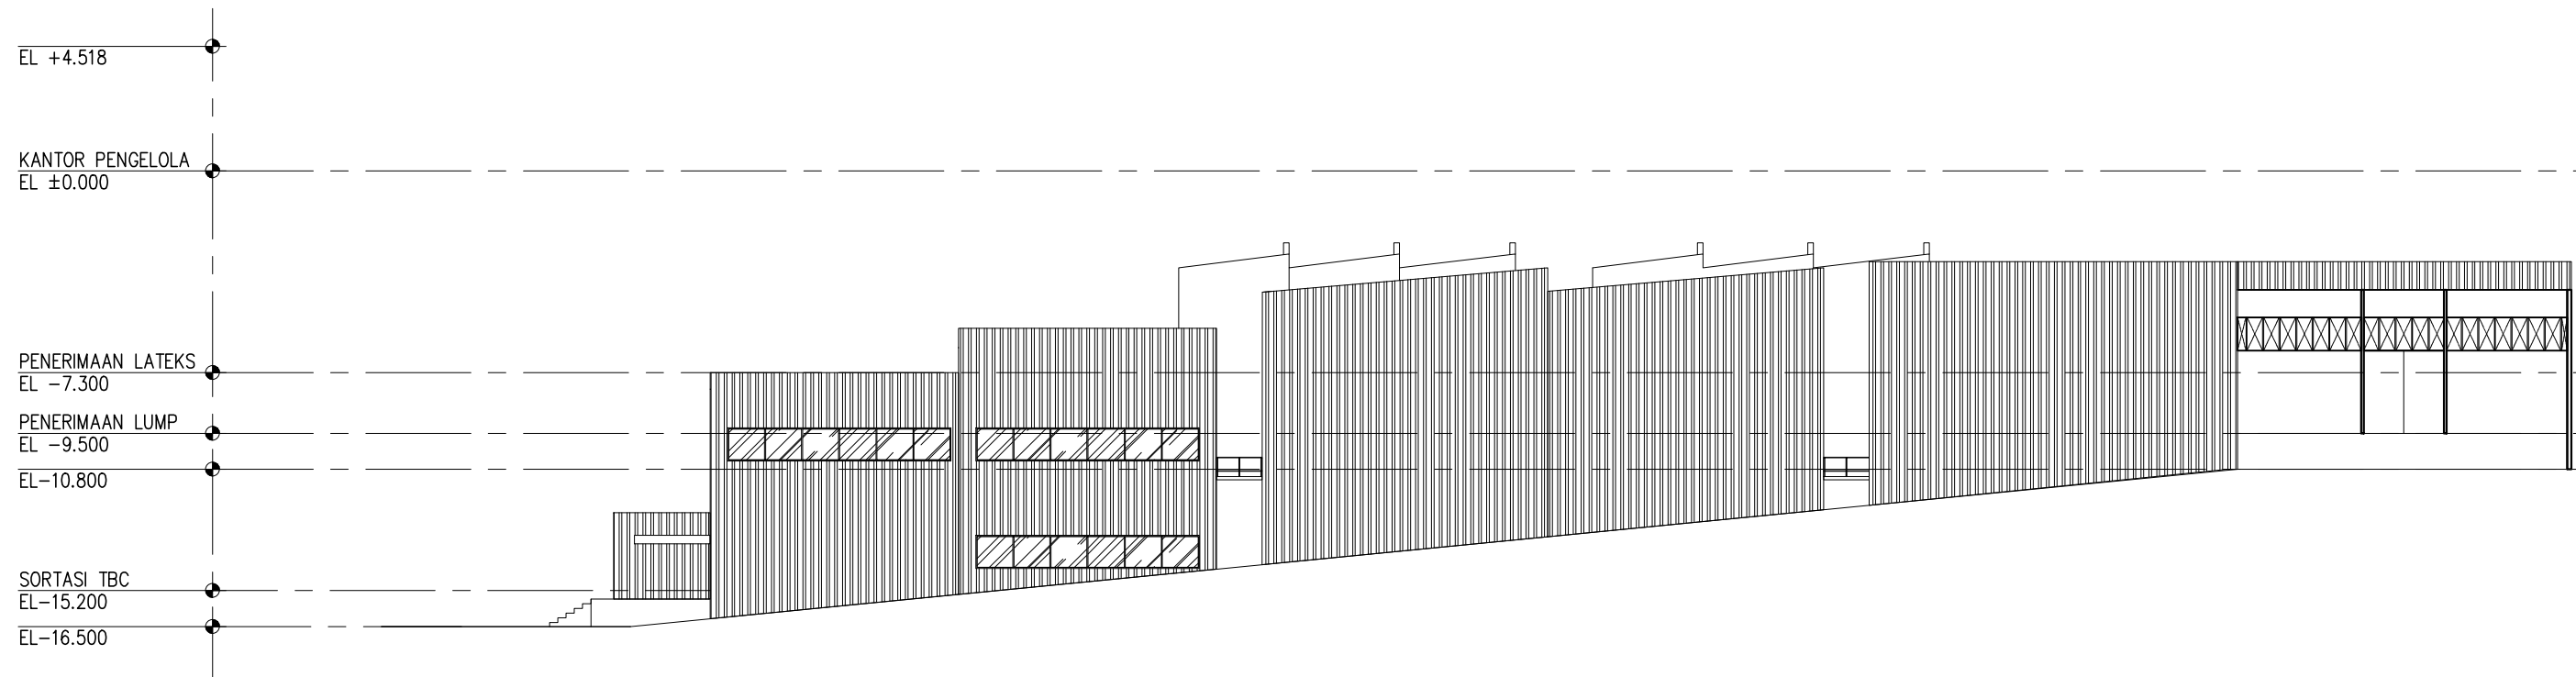
**DENAH GRID BANGUNAN
PABRIK KARET PANCURSARI**
SKALA 1 : 500

	PROJECT	MENYETUJUI	DRAWING INFORMATION			DRAWING STATUS			DRAWING TITLE	SCALE	DRAWING NUMBER	
	PABRIK KARET PANCURSARI MALANG	PTPN XII	Project Number :			No. Status Date			DENAH GRID BANGUNAN	1 : 500	ARS-01-03	
				Drawn by PR			1. FOR INFO 25 SEPTEMBER 2018					
				Architect GR								
			Checked by JK									
COPYRIGHT												

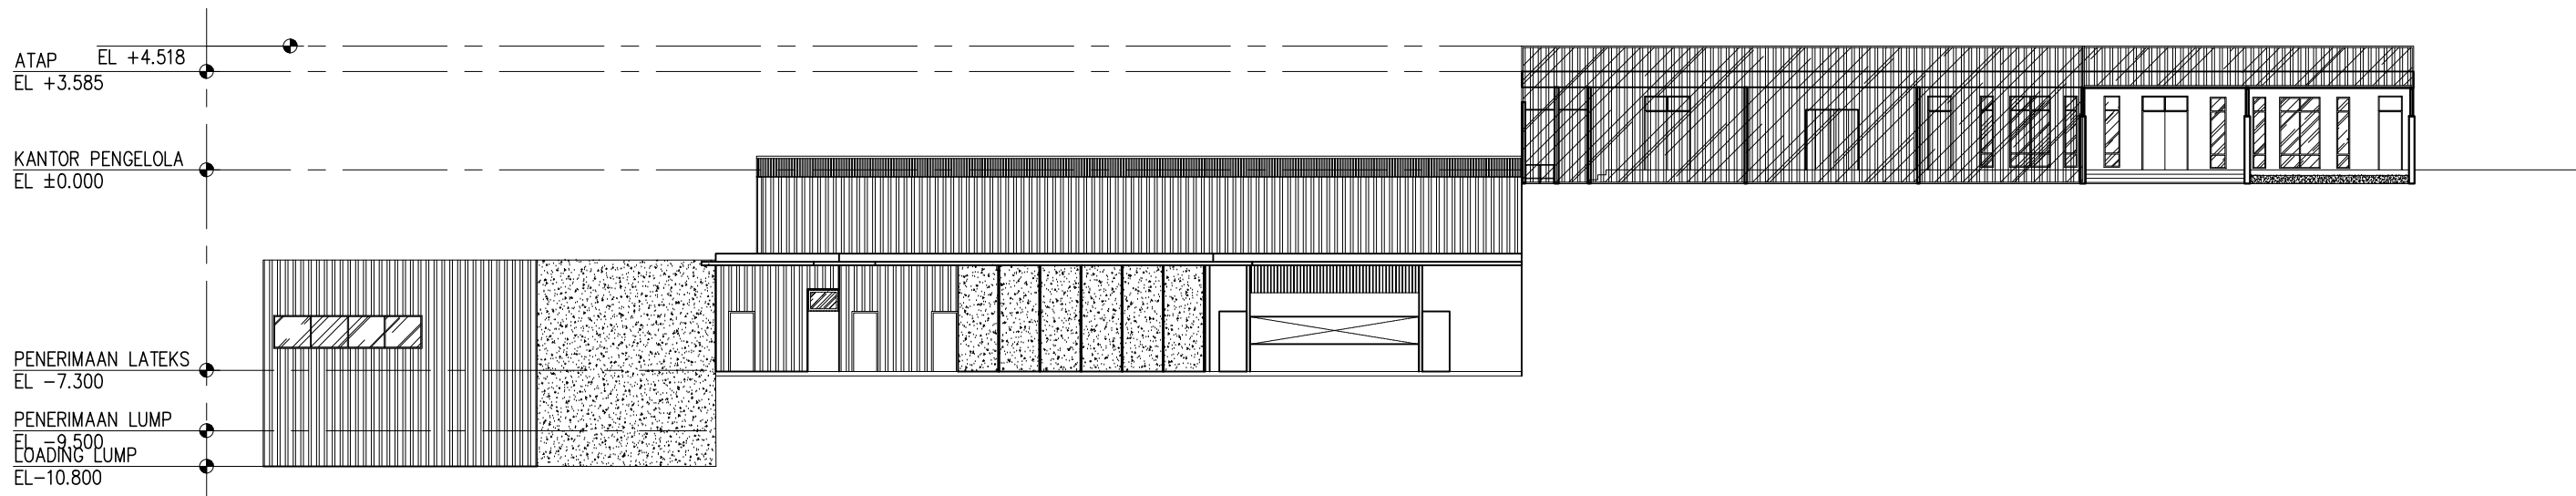


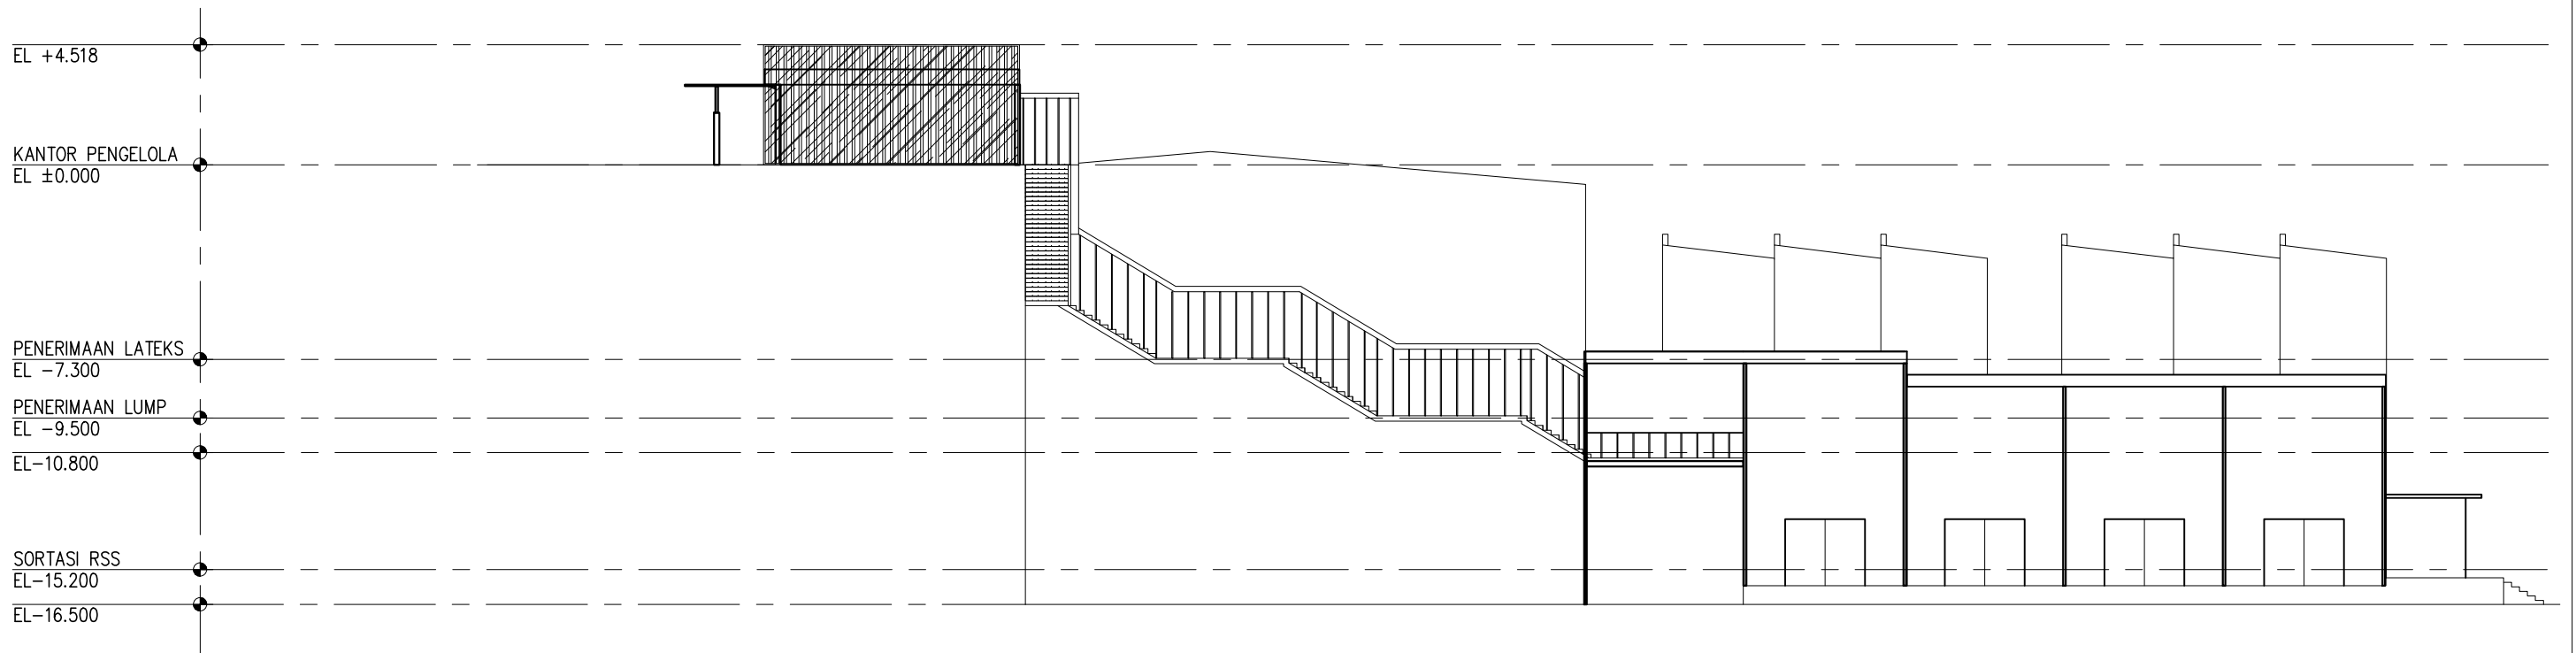
TAMPAK UTARA
KAWASAN
SKALA 1 : 250

PROJECT	MENYETUJUI	DRAWING INFORMATION	DRAWING STATUS	DRAWING TITLE	SCALE	DRAWING NUMBER		
							Project Number :	No.
 <p>PABRIK KARET PANCURSARI MALANG</p>	PTPN XII	Project Number :	No.	Status	Date	TAMPAK UTARA KAWASAN	1 : 250	ARS-01-04
		Drawn by	PR	1. FOR INFO	25 SEPTEMBER 2018			
		Architect	GR					
		Checked by	JK				COPYRIGHT	




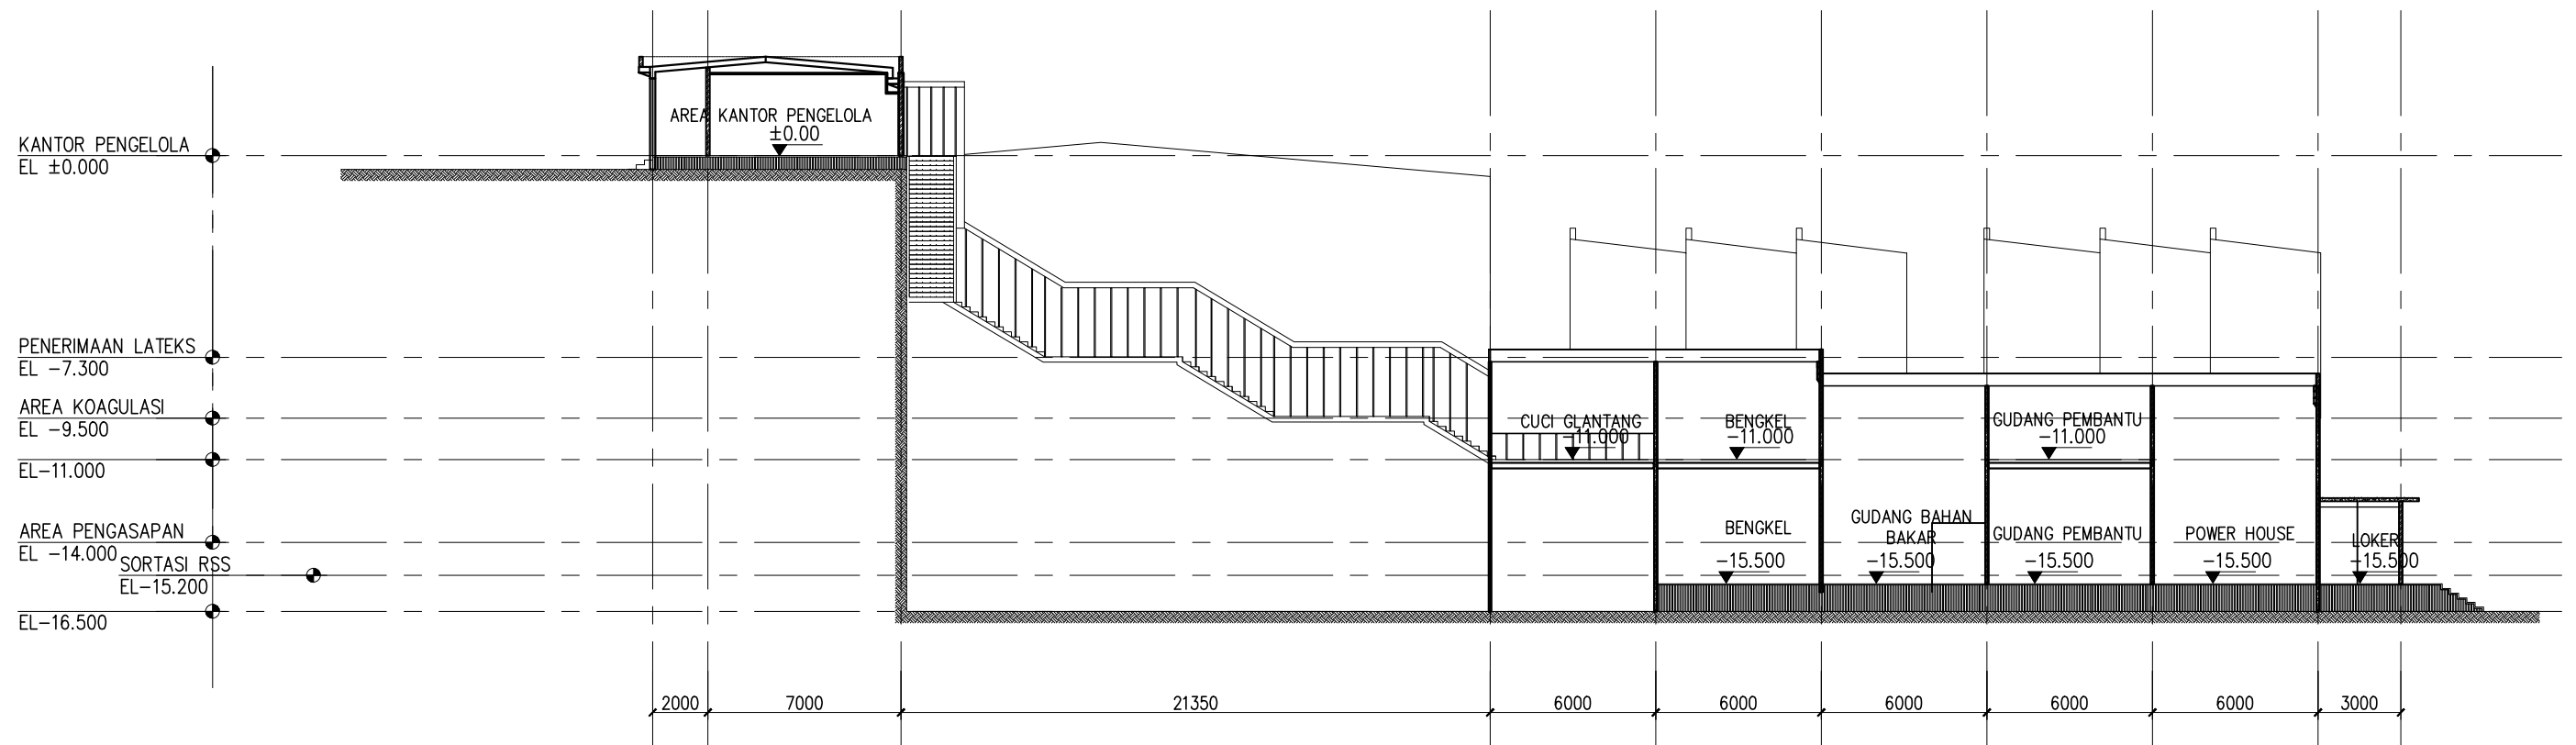
TAMPAK TIMUR
KAWASAN
SKALA 1 : 250

PROJECT	MENYETUJUI	DRAWING INFORMATION	DRAWING STATUS	DRAWING TITLE	SCALE	DRAWING NUMBER		
							Project Number :	No.
 <p>PABRIK KARET PANCURSARI MALANG</p>	PTPN XII	Project Number :	No.	Status	Date	TAMPAK TIMUR KAWASAN	1 : 250	ARS-01-05
		Drawn by	PR	1. FOR INFO	25 SEPTEMBER 2018			
		Architect	GR					
		Checked by	JK				COPYRIGHT	




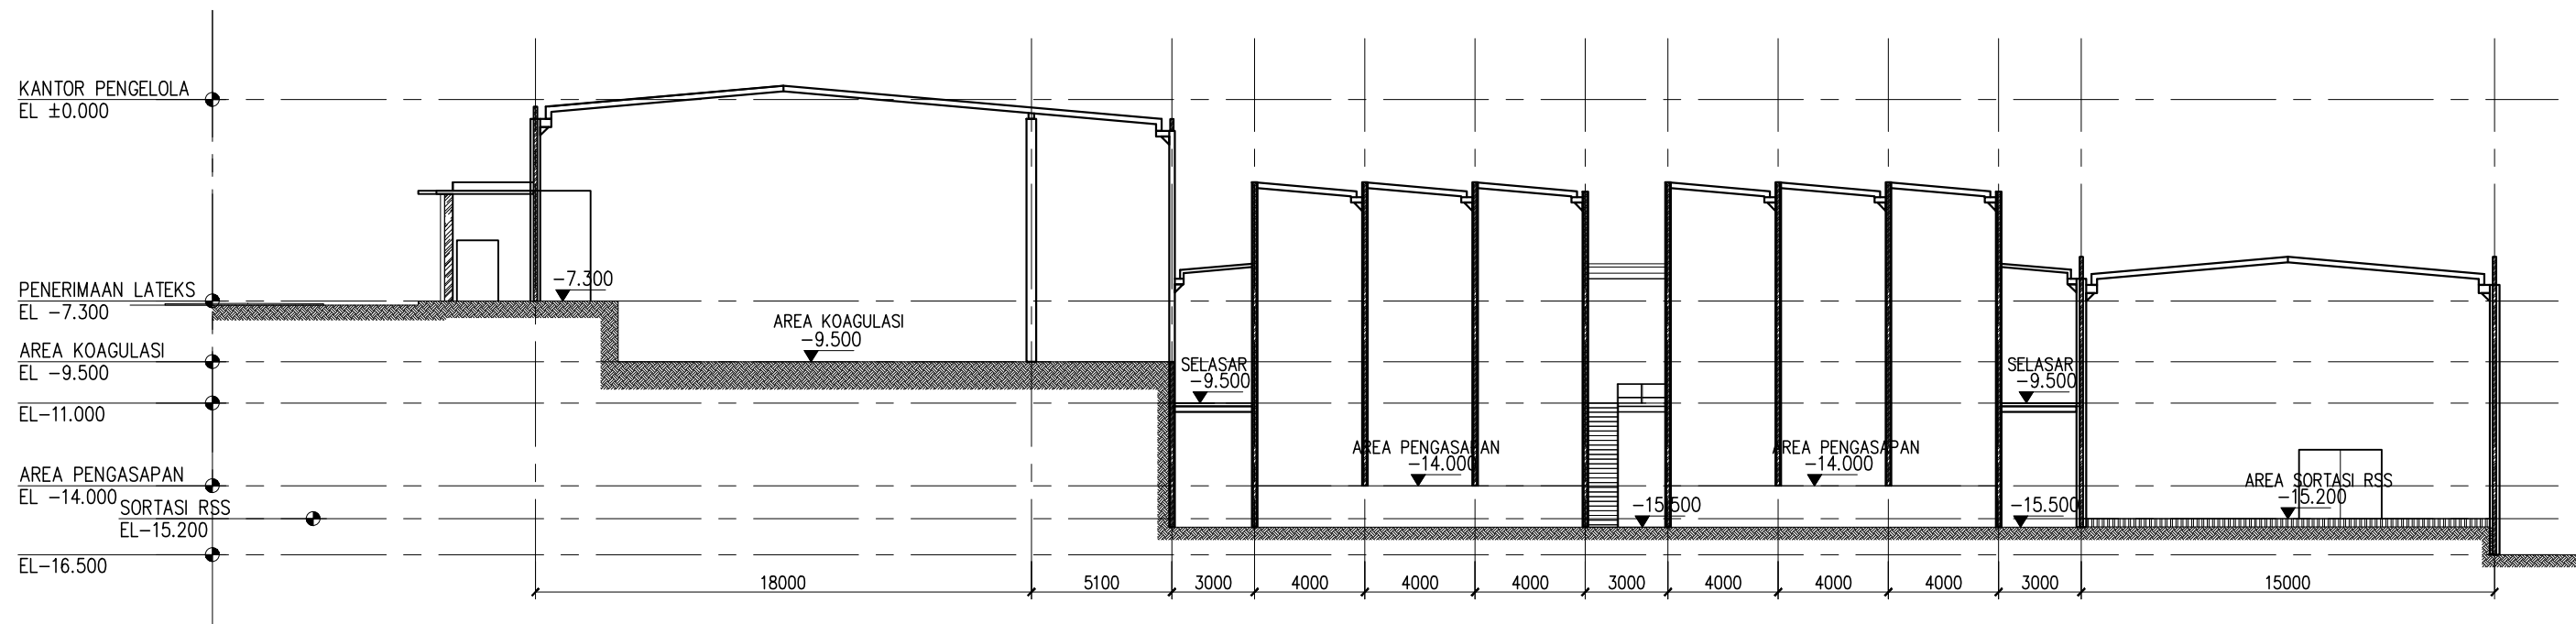
TAMPAK BARAT
KAWASAN
SKALA 1 : 250

PROJECT	MENYETUJUI	DRAWING INFORMATION	DRAWING STATUS	DRAWING TITLE	SCALE	DRAWING NUMBER		
							Project Number :	No.
 <p>PABRIK KARET PANCURSARI MALANG</p>	PTPN XII	Project Number :	No.	Status	Date	TAMPAK BARAT KAWASAN		
		Drawn by PR	1. FOR INFO		25 SEPTEMBER 2018		1 : 250	ARS-01-07
		Architect GR						
Checked by JK								




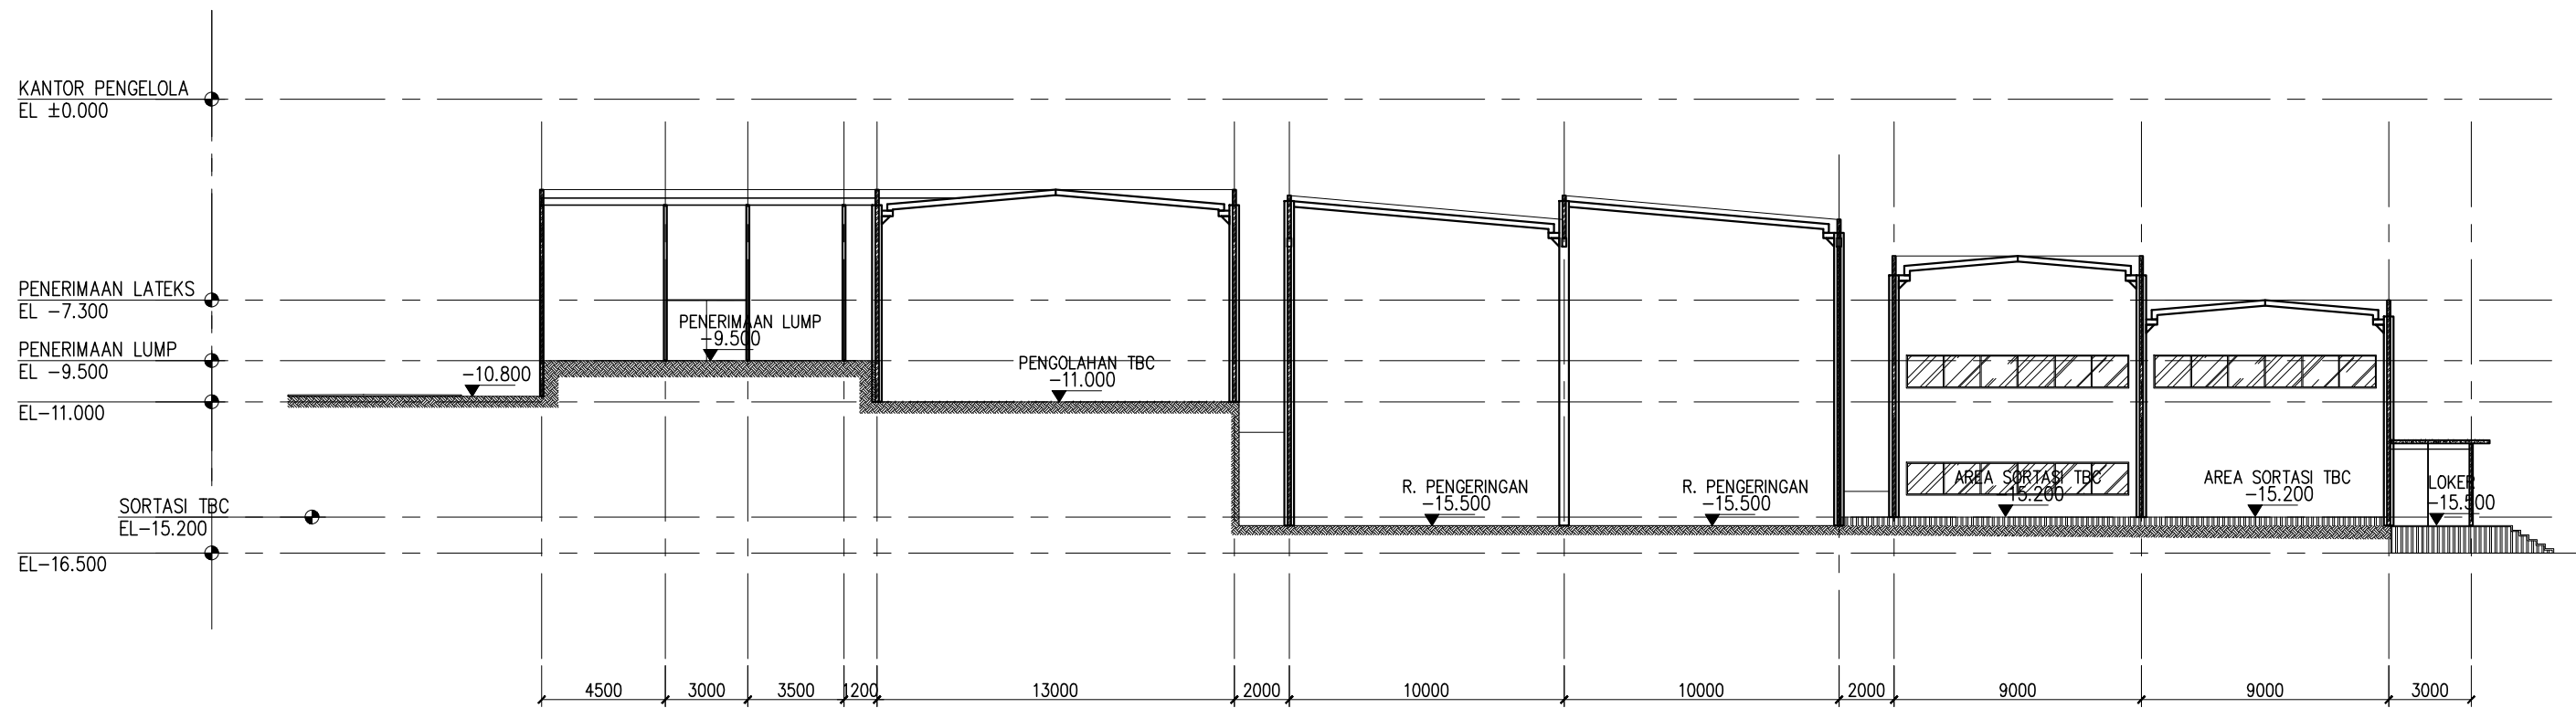
POTONGAN 1-1
KAWASAN
SKALA 1 : 250

PROJECT	MENYETUJUI	DRAWING INFORMATION	DRAWING STATUS	DRAWING TITLE	SCALE	DRAWING NUMBER		
							Project Number :	No.
 <p>PABRIK KARET PANCURSARI MALANG</p>	PTPN XII	Project Number :	No.	Status	Date	POTONGAN KAWASAN 1 - 1	1 : 250	ARS-01-08
		Drawn by	PR	1. FOR INFO	25 SEPTEMBER 2018			
		Architect	GR					
		Checked by	JK					
							COPYRIGHT	




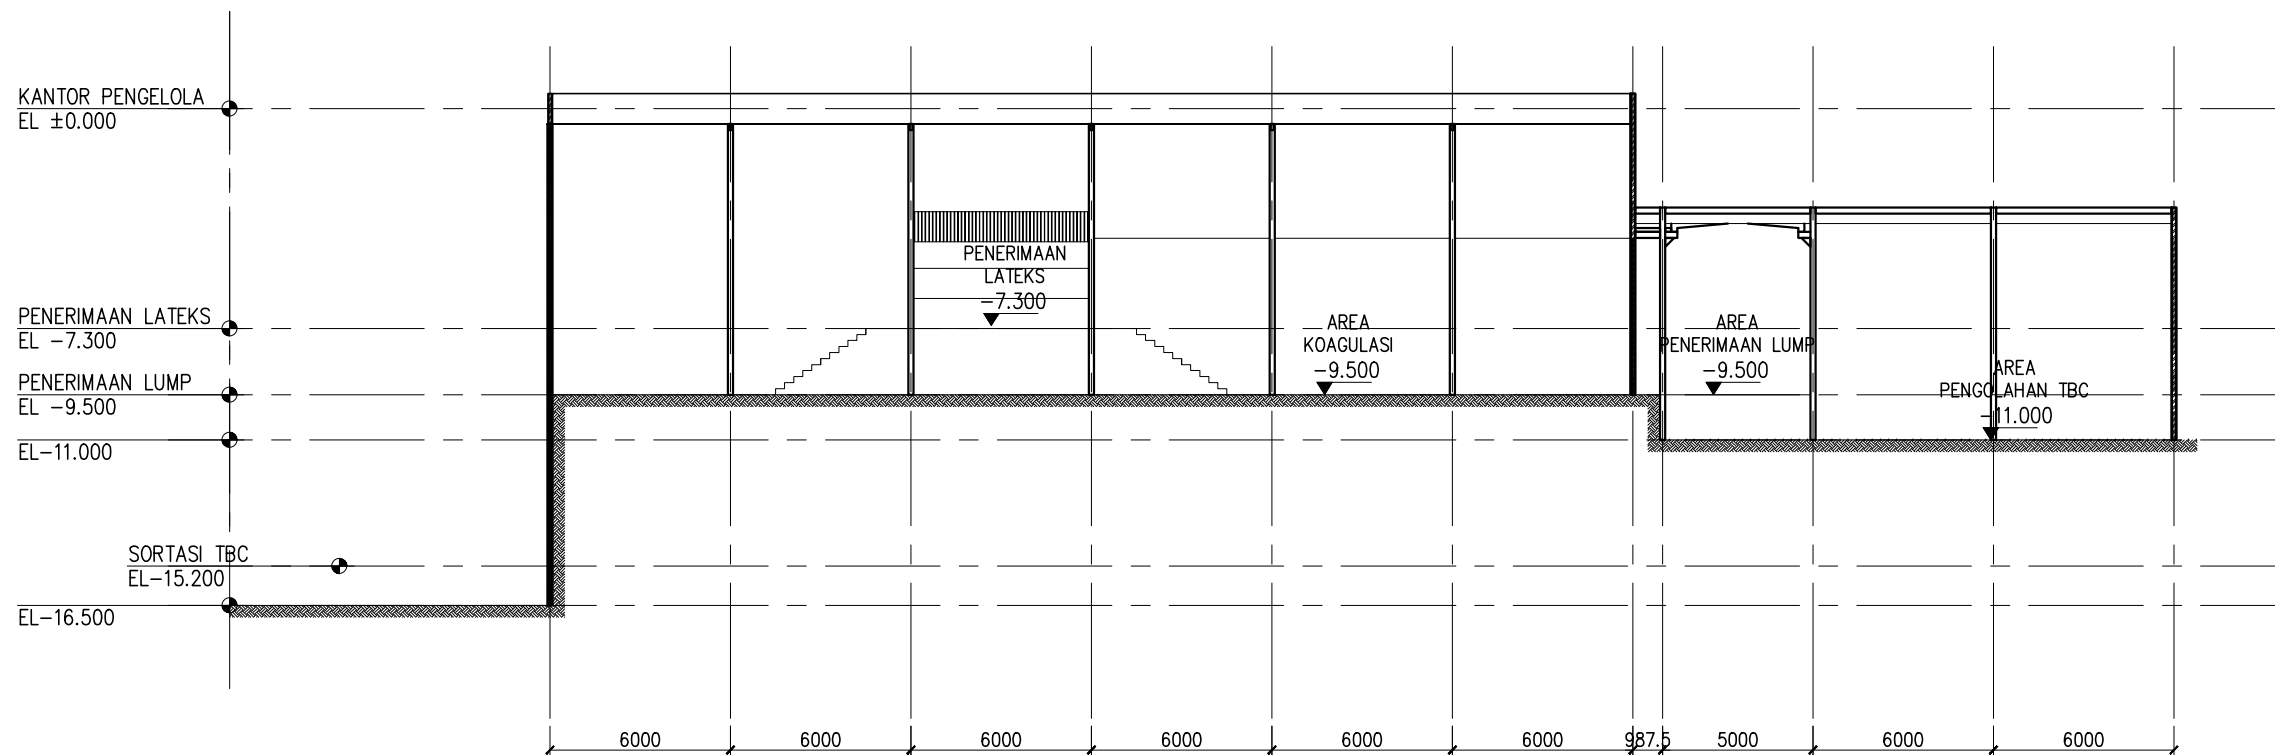
POTONGAN 2-2
KAWASAN
SKALA 1 : 250

PROJECT	MENYETUJUI	DRAWING INFORMATION	DRAWING STATUS	DRAWING TITLE	SCALE	DRAWING NUMBER
 PABRIK KARET PANCURSARI MALANG	PTPN XII	Drawn by PR	1. FOR INFO	POTONGAN KAWASAN 2 - 2	1 : 250	ARS-01-09
		Architect GR	25 SEPTEMBER 2018			
		Checked by JK				
					COPYRIGHT	




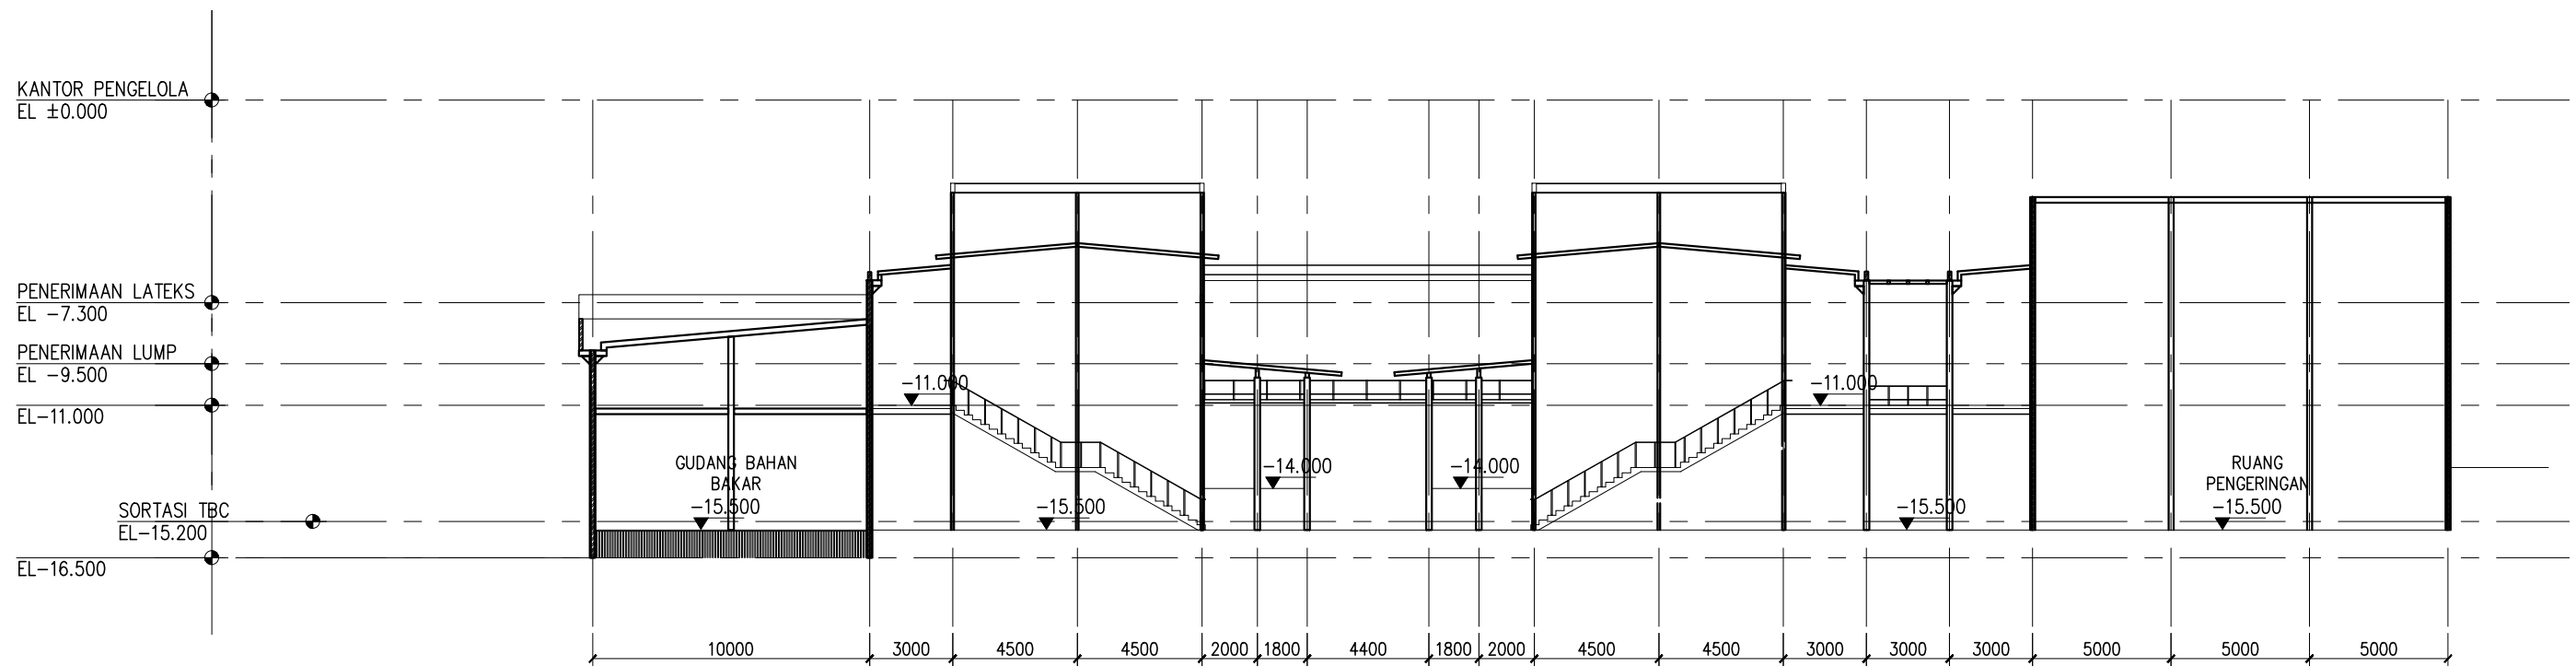
POTONGAN 3-3
KAWASAN
SKALA 1 : 250

PROJECT	MENYETUJUI	DRAWING INFORMATION	DRAWING STATUS	DRAWING TITLE	SCALE	DRAWING NUMBER
 PABRIK KARET PANCURSARI MALANG	PTPN XII	Drawn by PR	1. FOR INFO	POTONGAN KAWASAN 3 - 3	1 : 250	ARS-01-10
		Architect GR				
		Checked by JK				
					COPYRIGHT	




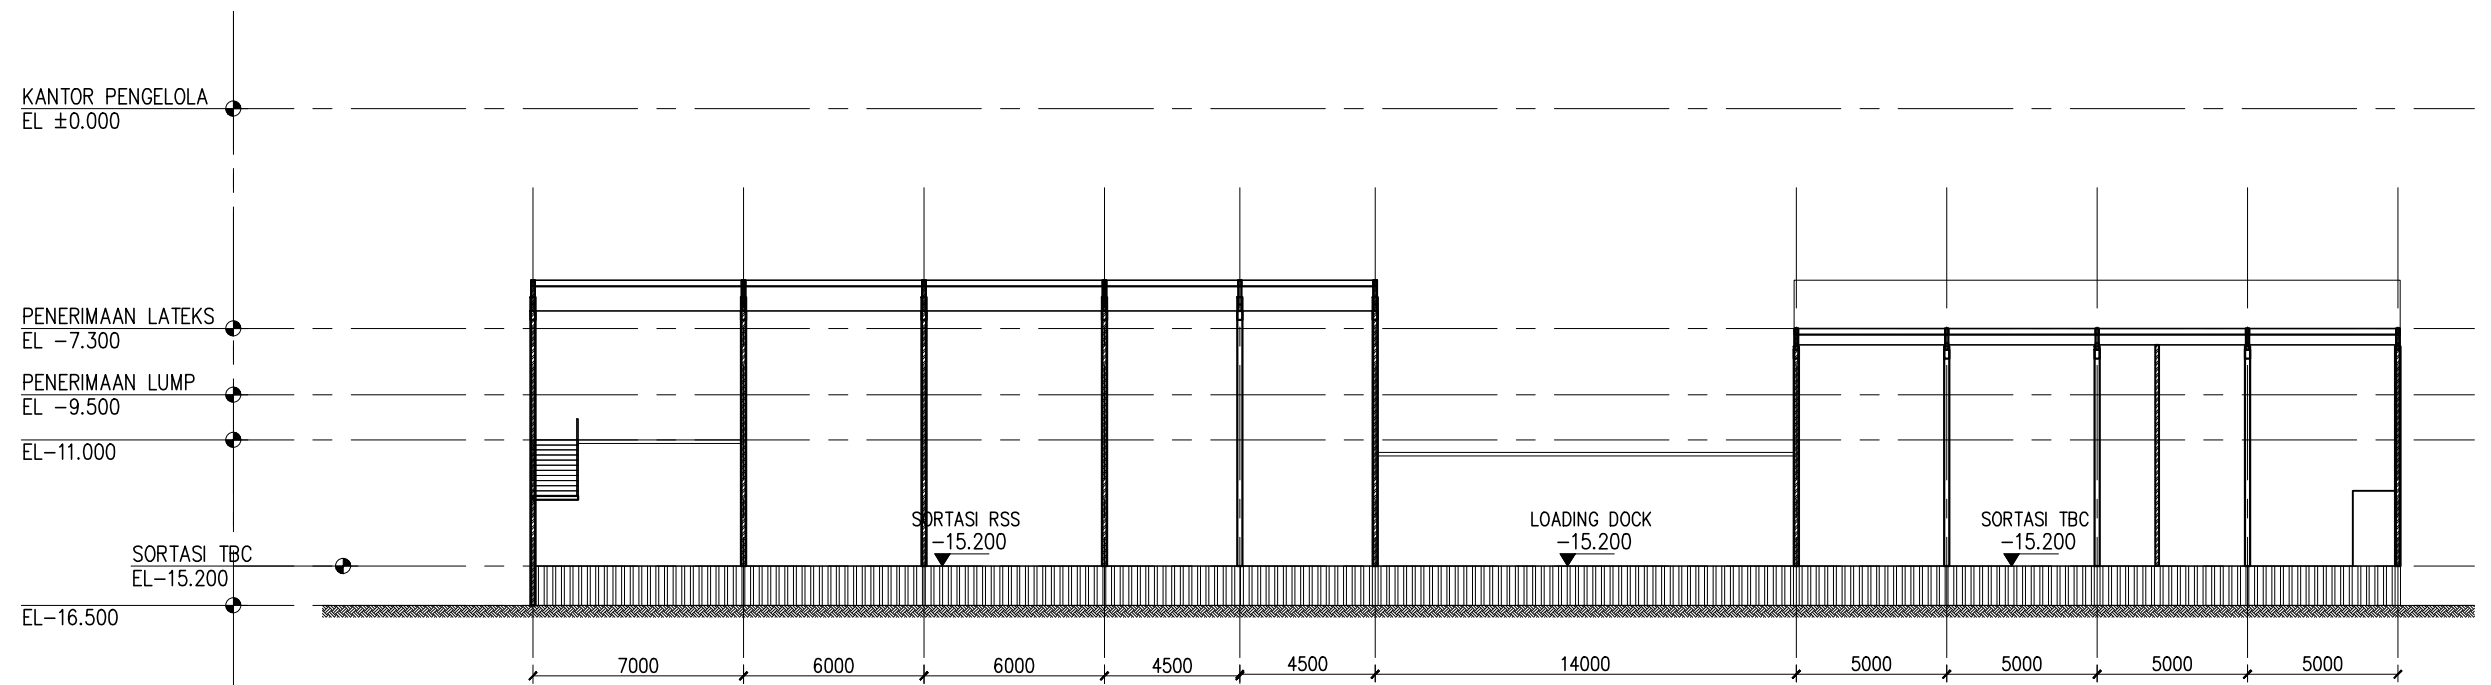
POTONGAN 4-4
KAWASAN
SKALA 1 : 250

PROJECT	MENYETUJUI	DRAWING INFORMATION	DRAWING STATUS	DRAWING TITLE	SCALE	DRAWING NUMBER
 PABRIK KARET PANCURSARI MALANG	PTPN XII	Project Number :	No.	Status	Date	1 : 250
		Drawn by PR	1. FOR INFO		25 SEPTEMBER 2018	
		Architect GR				
		Checked by JK				
POTONGAN KAWASAN 4 - 4					COPYRIGHT	




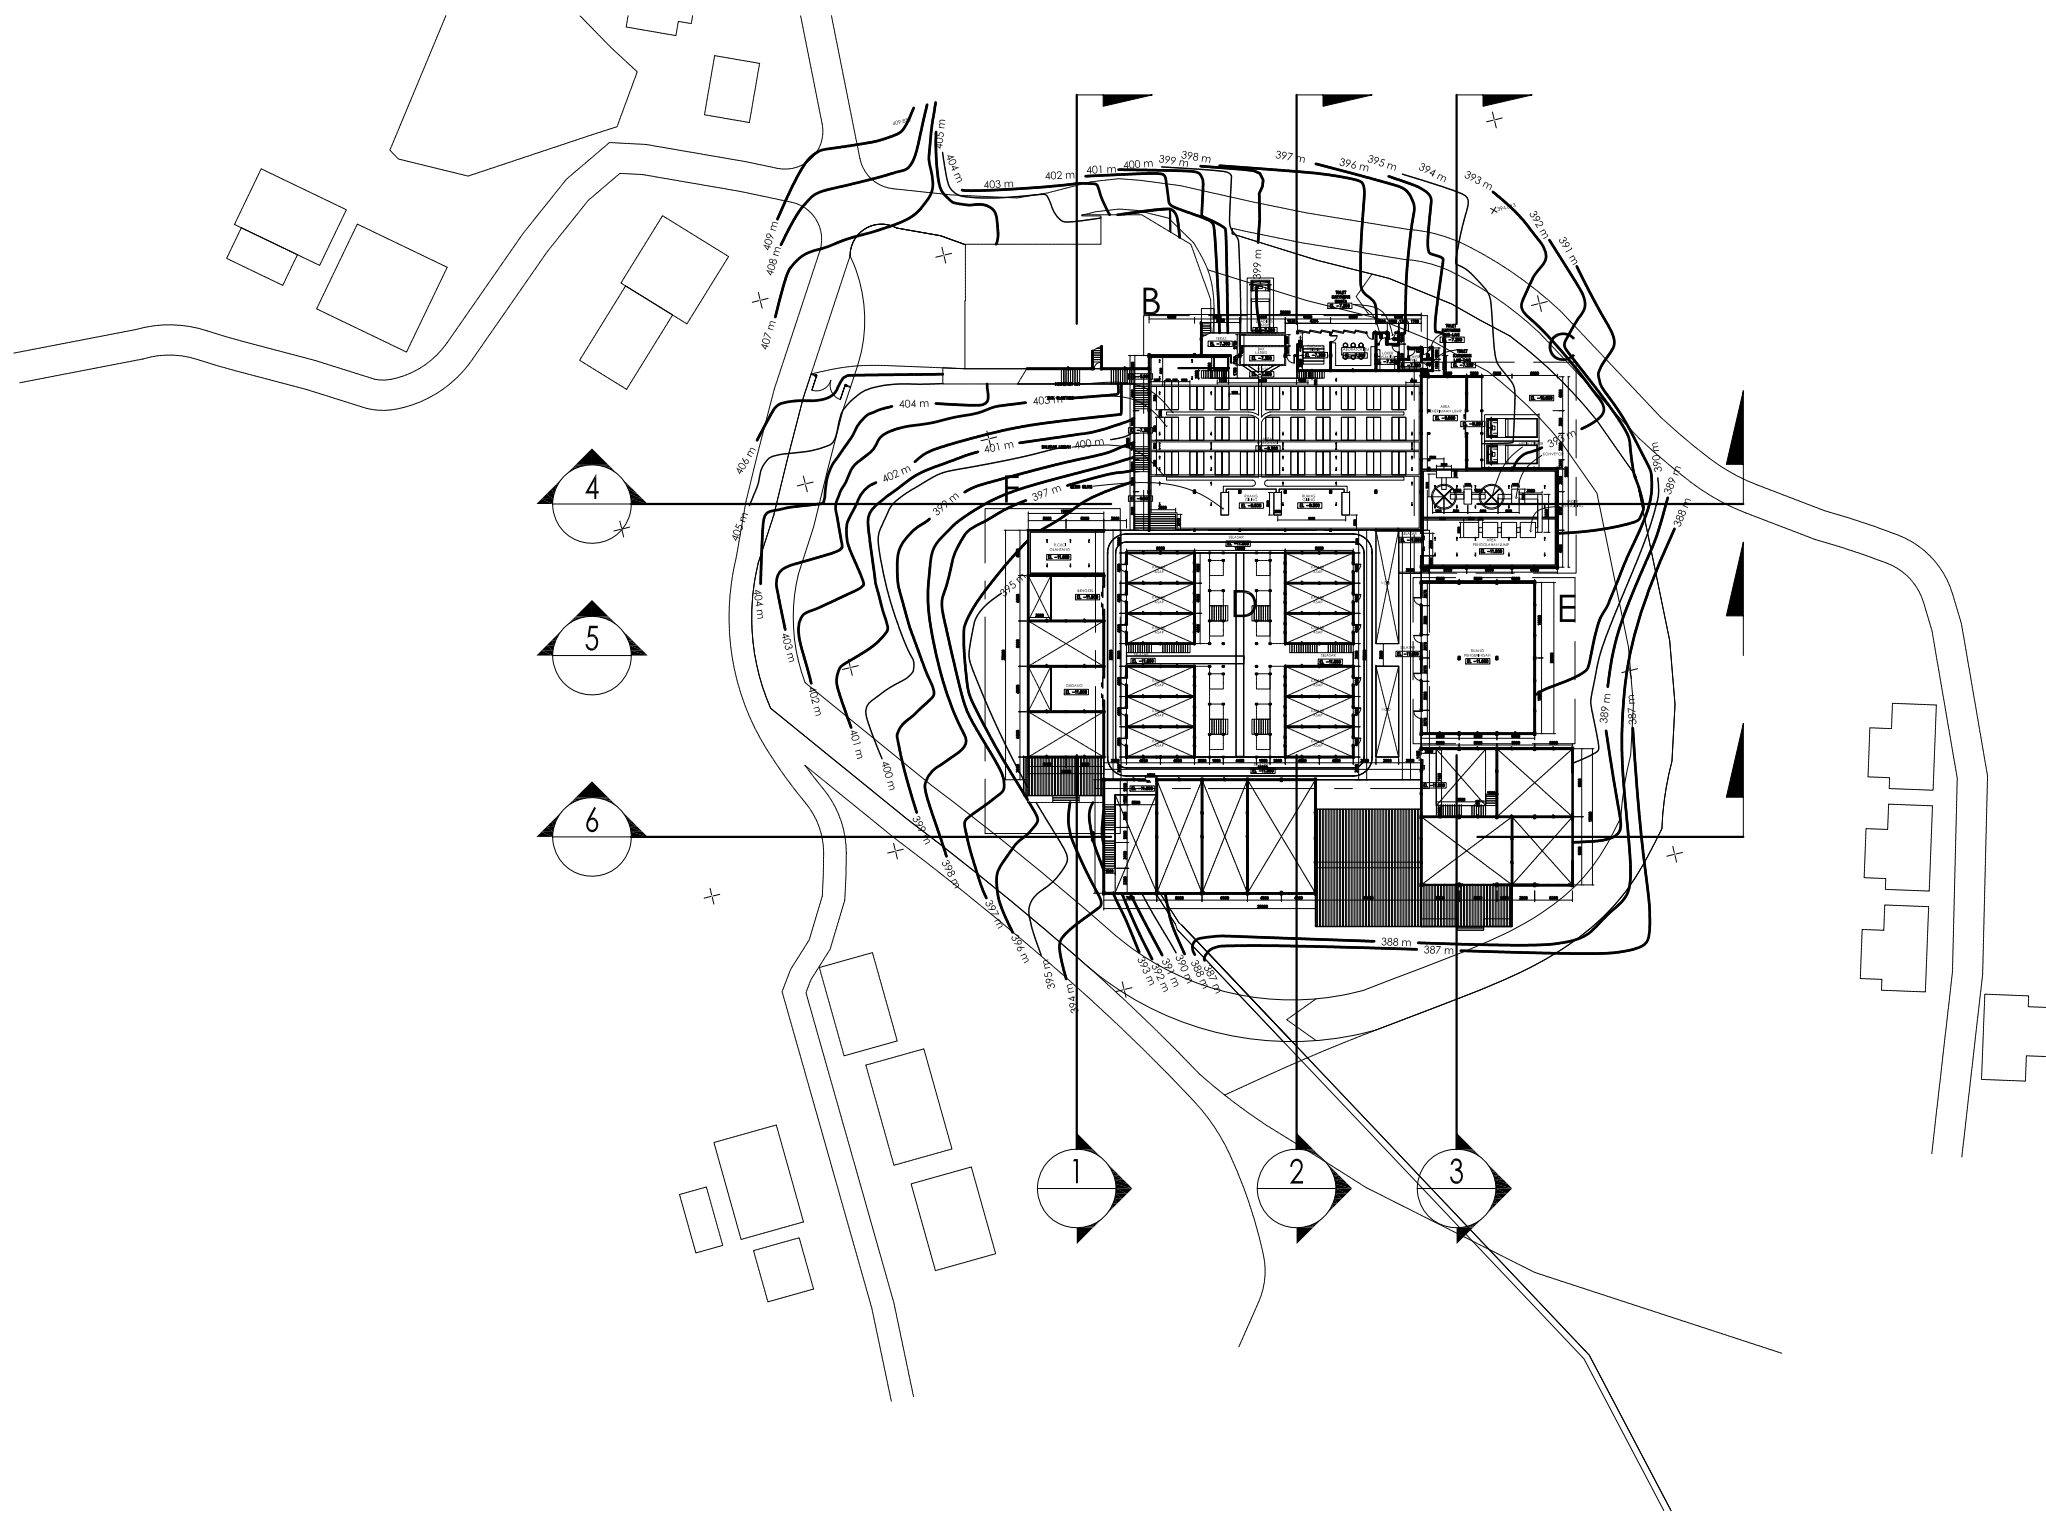
POTONGAN 5-5
KAWASAN
SKALA 1 : 250

PROJECT	MENYETUJUI	DRAWING INFORMATION	DRAWING STATUS	DRAWING TITLE	SCALE	DRAWING NUMBER		
							Project Number :	No.
 PABRIK KARET PANCURSARI MALANG	PTPN XII	Project Number :	No.	Status	Date	POTONGAN KAWASAN 5 - 5	1 : 250	ARS-01-12
		Drawn by PR	1. FOR INFO		25 SEPTEMBER 2018			
		Architect GR						
		Checked by JK					COPYRIGHT	



POTONGAN 6-6
KAWASAN
SKALA 1 : 250

PROJECT	MENYETUJUI	DRAWING INFORMATION	DRAWING STATUS	DRAWING TITLE	SCALE	DRAWING NUMBER	
							Project Number :
 PABRIK KARET PANCURSARI MALANG	PTPN XII	Drawn by PR	1. FOR INFO	POTONGAN KAWASAN 6 - 6	1 : 250	ARS-01-13	
		Architect GR					25 SEPTEMBER 2018
		Checked by JK					
					COPYRIGHT		




- KETERANGAN :
- A. AREA KANTOR PENGELOLA
 - B. AREA PENGOLAHAN RSS
 - C. AREA PENGOLAHAN TBC
 - D. AREA PENGASAPAN RSS
 - E. AREA PENGERINGAN TBC
 - F. AREA BANGUNAN PENDUKUNG
 - G. AREA SORTASI RSS
 - H. AREA SORTASI TBC



**DENAH LANTAI DASAR
PABRIK KARET PANCURSARI**

SKALA 1 : 1000

	PROJECT	MENYETUJUI		DRAWING INFORMATION		DRAWING STATUS		DRAWING TITLE	SCALE	DRAWING NUMBER	
	PABRIK KARET PANCURSARI MALANG	PTPN XII			Project Number :	No.	Status	Date	DENAH LANTAI DASAR	1 : 1000	ARS-02-01
					Drawn by	PR	1. FOR INFO	25 SEPTEMBER 2018			
					Architect	GR					
					Checked by	JK					
COPYRIGHT											

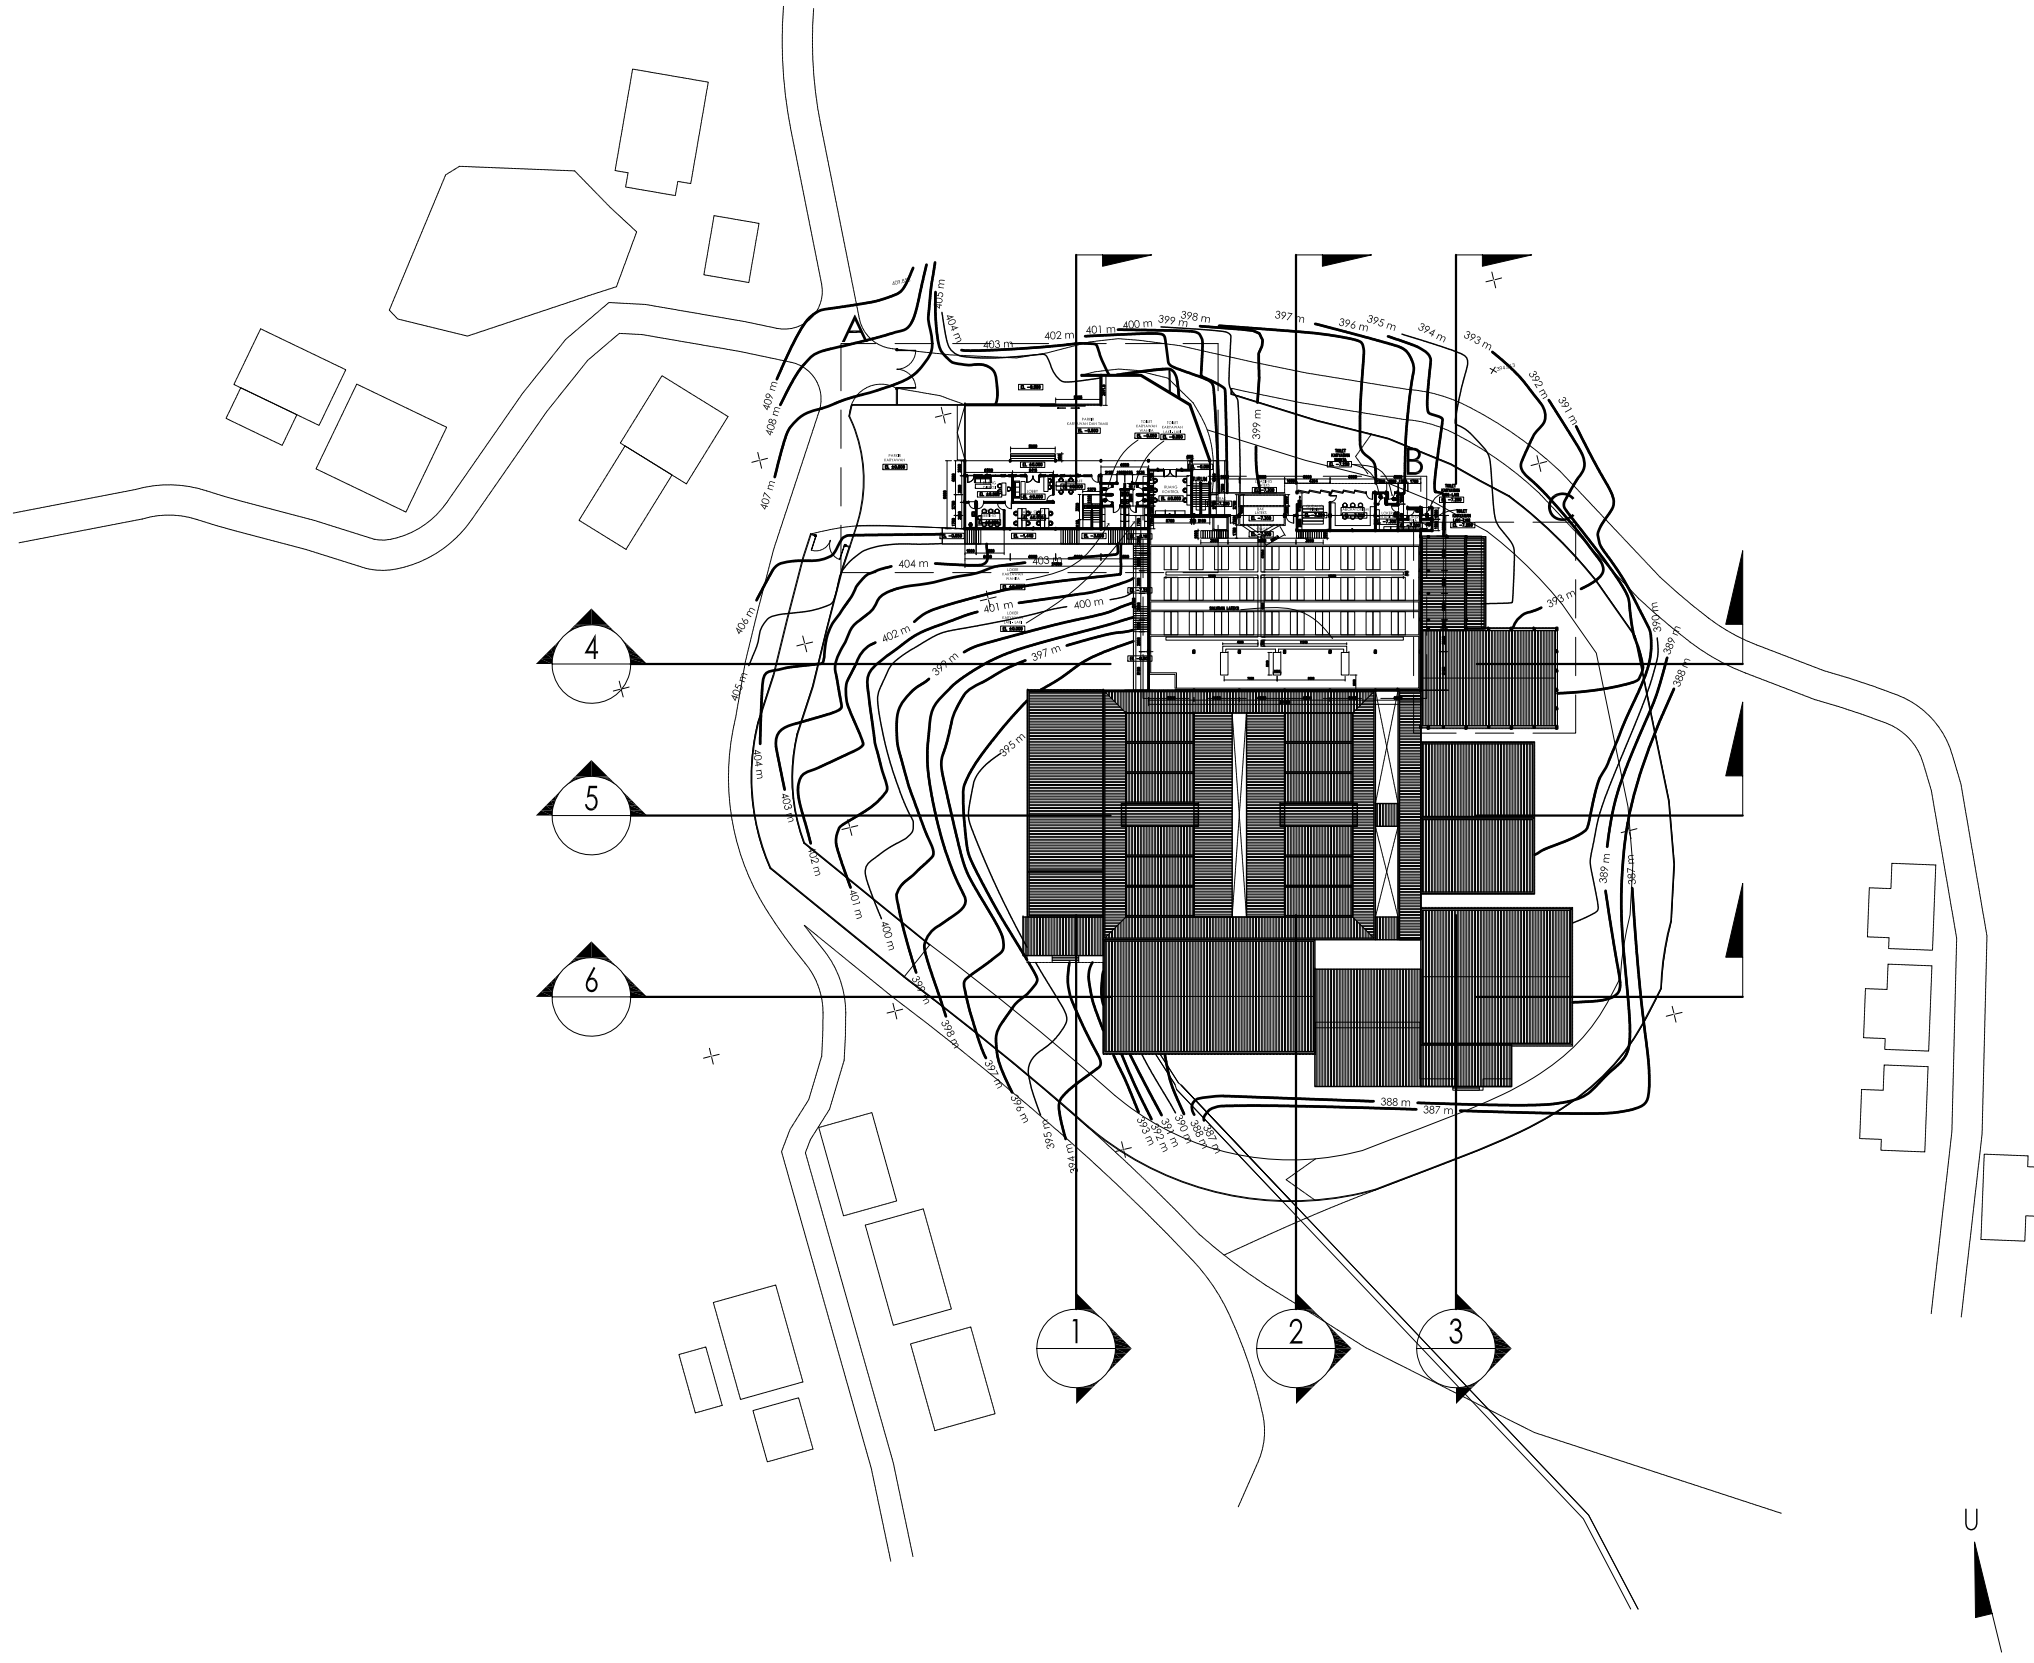


- KETERANGAN :
- A. AREA KANTOR PENGELOLA
 - B. AREA PENGOLAHAN RSS
 - C. AREA PENGOLAHAN TBC
 - D. AREA PENGASAPAN RSS
 - E. AREA PENGERINGAN TBC
 - F. AREA BANGUNAN PENDUKUNG
 - G. AREA SORTASI RSS
 - H. AREA SORTASI TBC



**DENAH LANTAI ATAS
PABRIK KARET PANCURSARI**
SKALA 1 : 1000

	PROJECT	MENYETUJUI		DRAWING INFORMATION	DRAWING STATUS	DRAWING TITLE	SCALE	DRAWING NUMBER
	PABRIK KARET PANCURSARI MALANG	PTPN XII		Project Number :	No. Status Date	DENAH LANTAI ATAS	1 : 1000	ARS-02-02
				Drawn by PR	1. FOR INFO 25 SEPTEMBER 2018			
				Architect GR				
	Checked by JK							
COPYRIGHT								

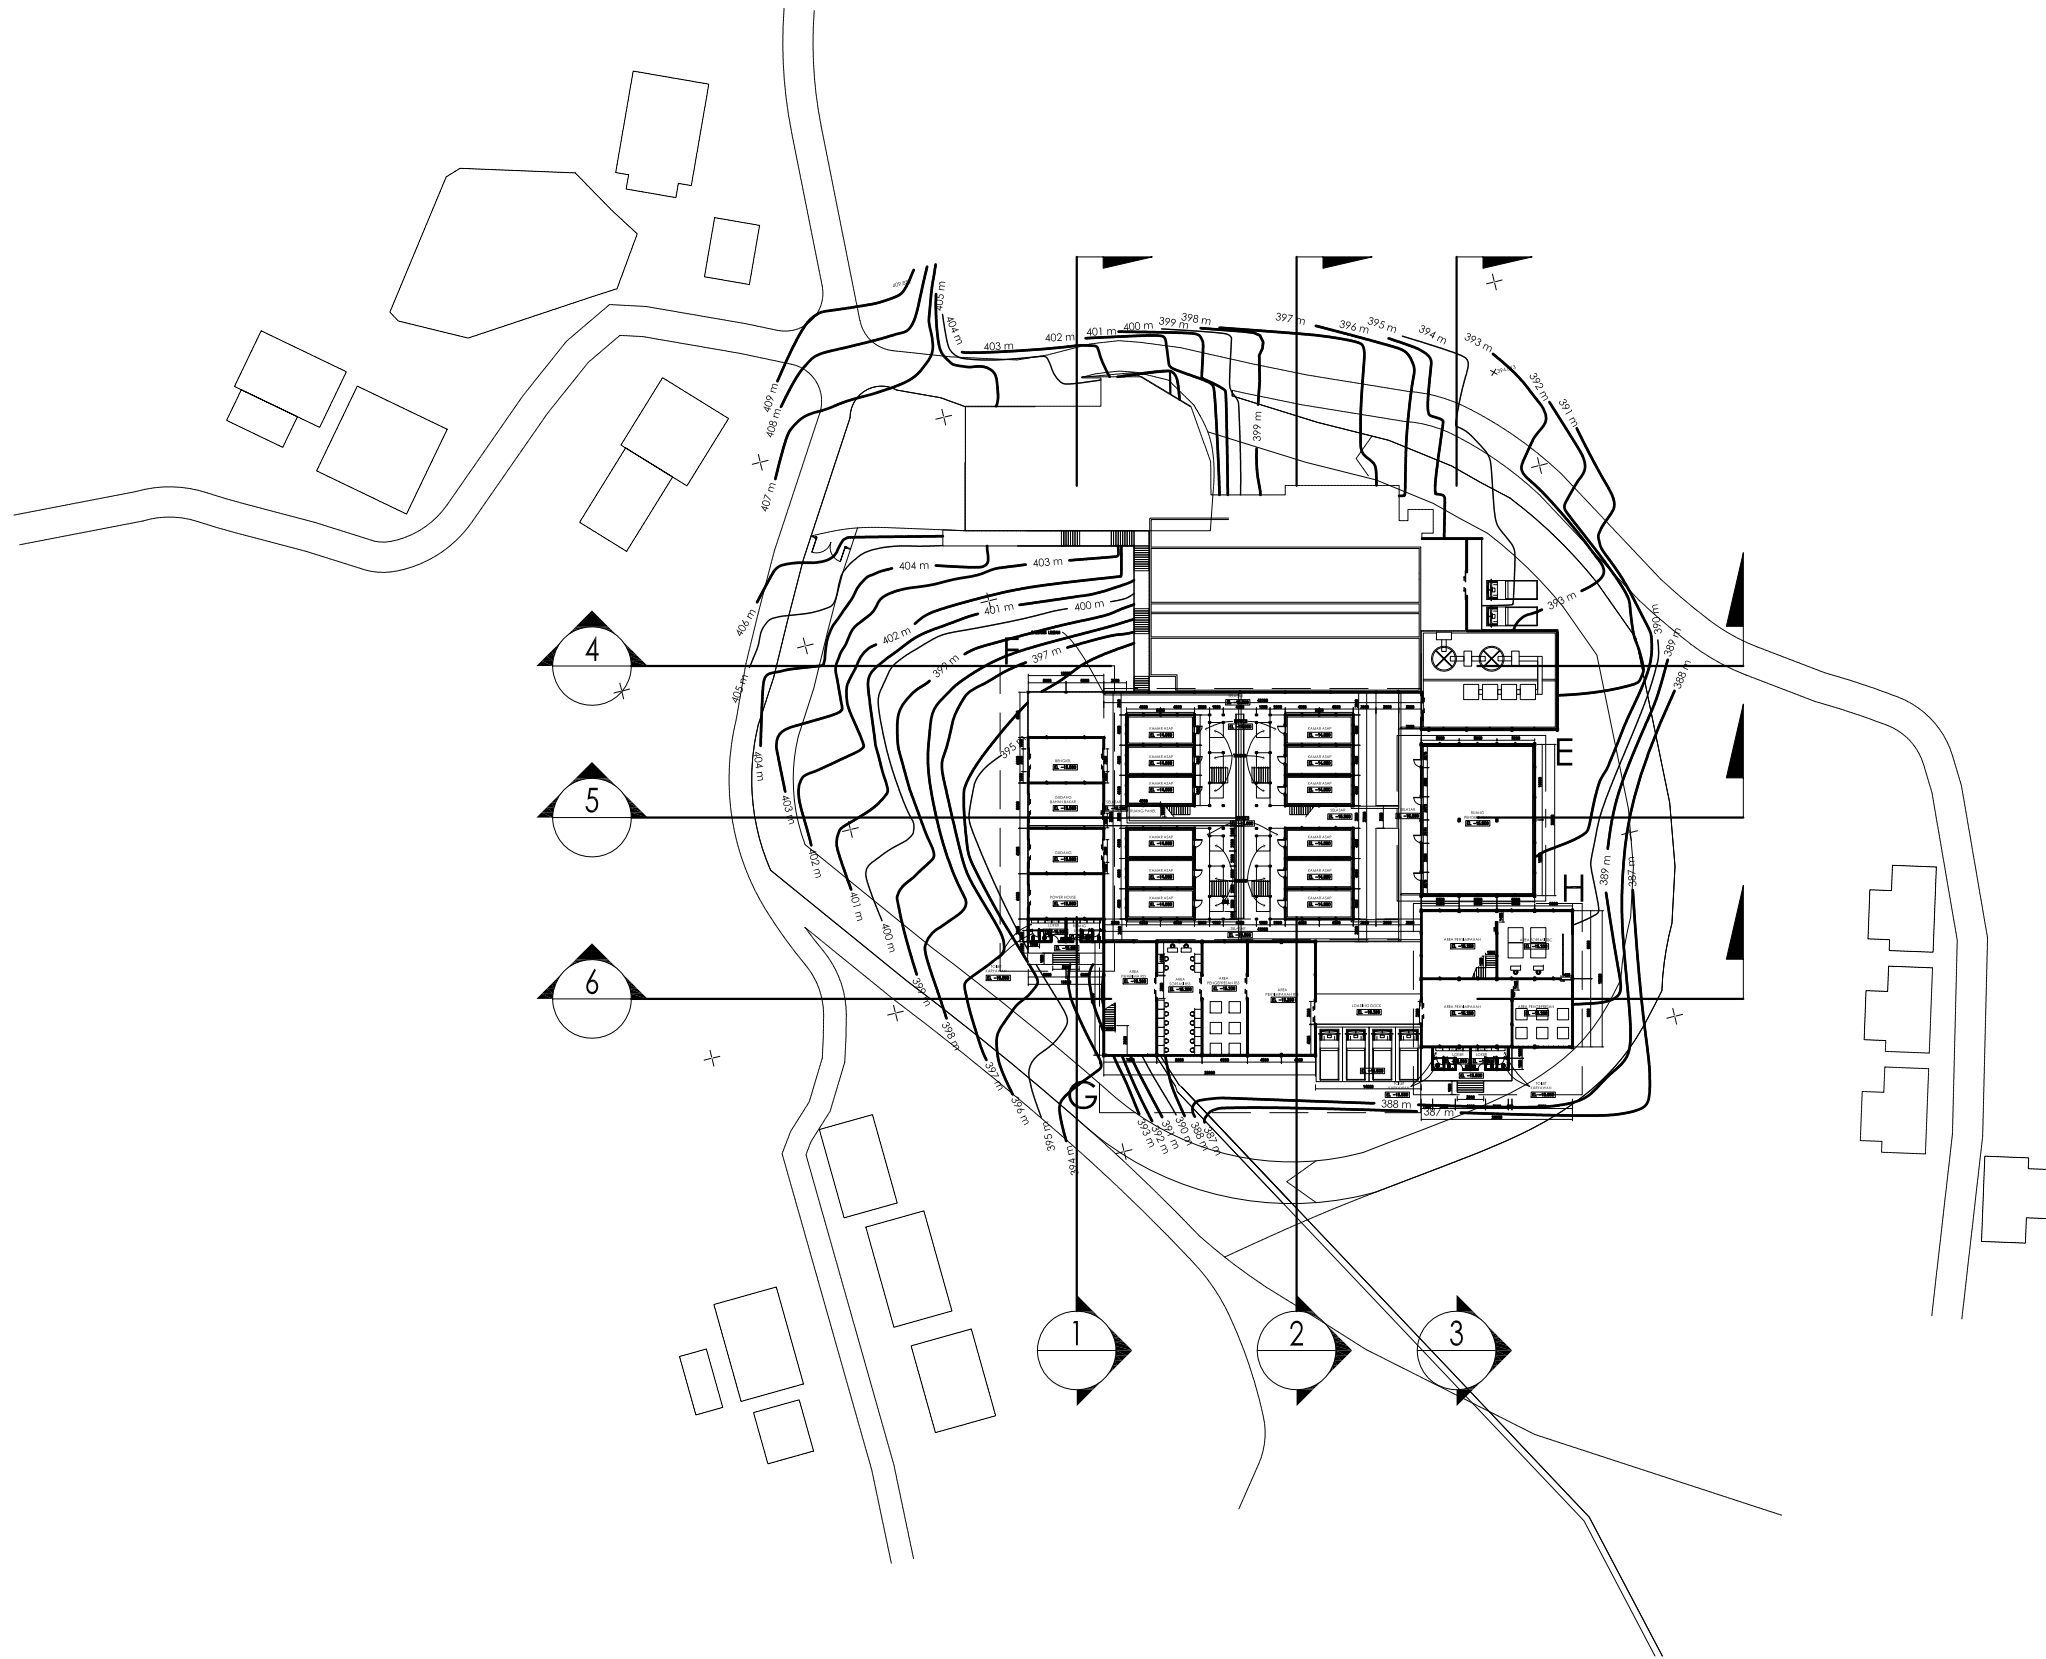


- KETERANGAN :
- A. AREA KANTOR PENGELOLA
 - B. AREA PENGOLAHAN RSS
 - C. AREA PENGOLAHAN TBC
 - D. AREA PENGASAPAN RSS
 - E. AREA PENGERINGAN TBC
 - F. AREA BANGUNAN PENDUKUNG
 - G. AREA SORTASI RSS
 - H. AREA SORTASI TBC



**DENAH LANTAI BAWAH
PABRIK KARET PANCURSARI**


SKALA 1 : 1000


	PROJECT	MENYETUJUI		DRAWING INFORMATION		DRAWING STATUS		DRAWING TITLE	SCALE	DRAWING NUMBER
	PABRIK KARET PANCURSARI MALANG	PTPN XII		Project Number :	No.	Status	Date	DENAH LANTAI BAWAH	1 : 1000	ARS-02-03
				Drawn by	PR	1. FOR INFO	25 SEPTEMBER 2018			
				Architect	GR					
			Checked by	JK						
									COPYRIGHT	

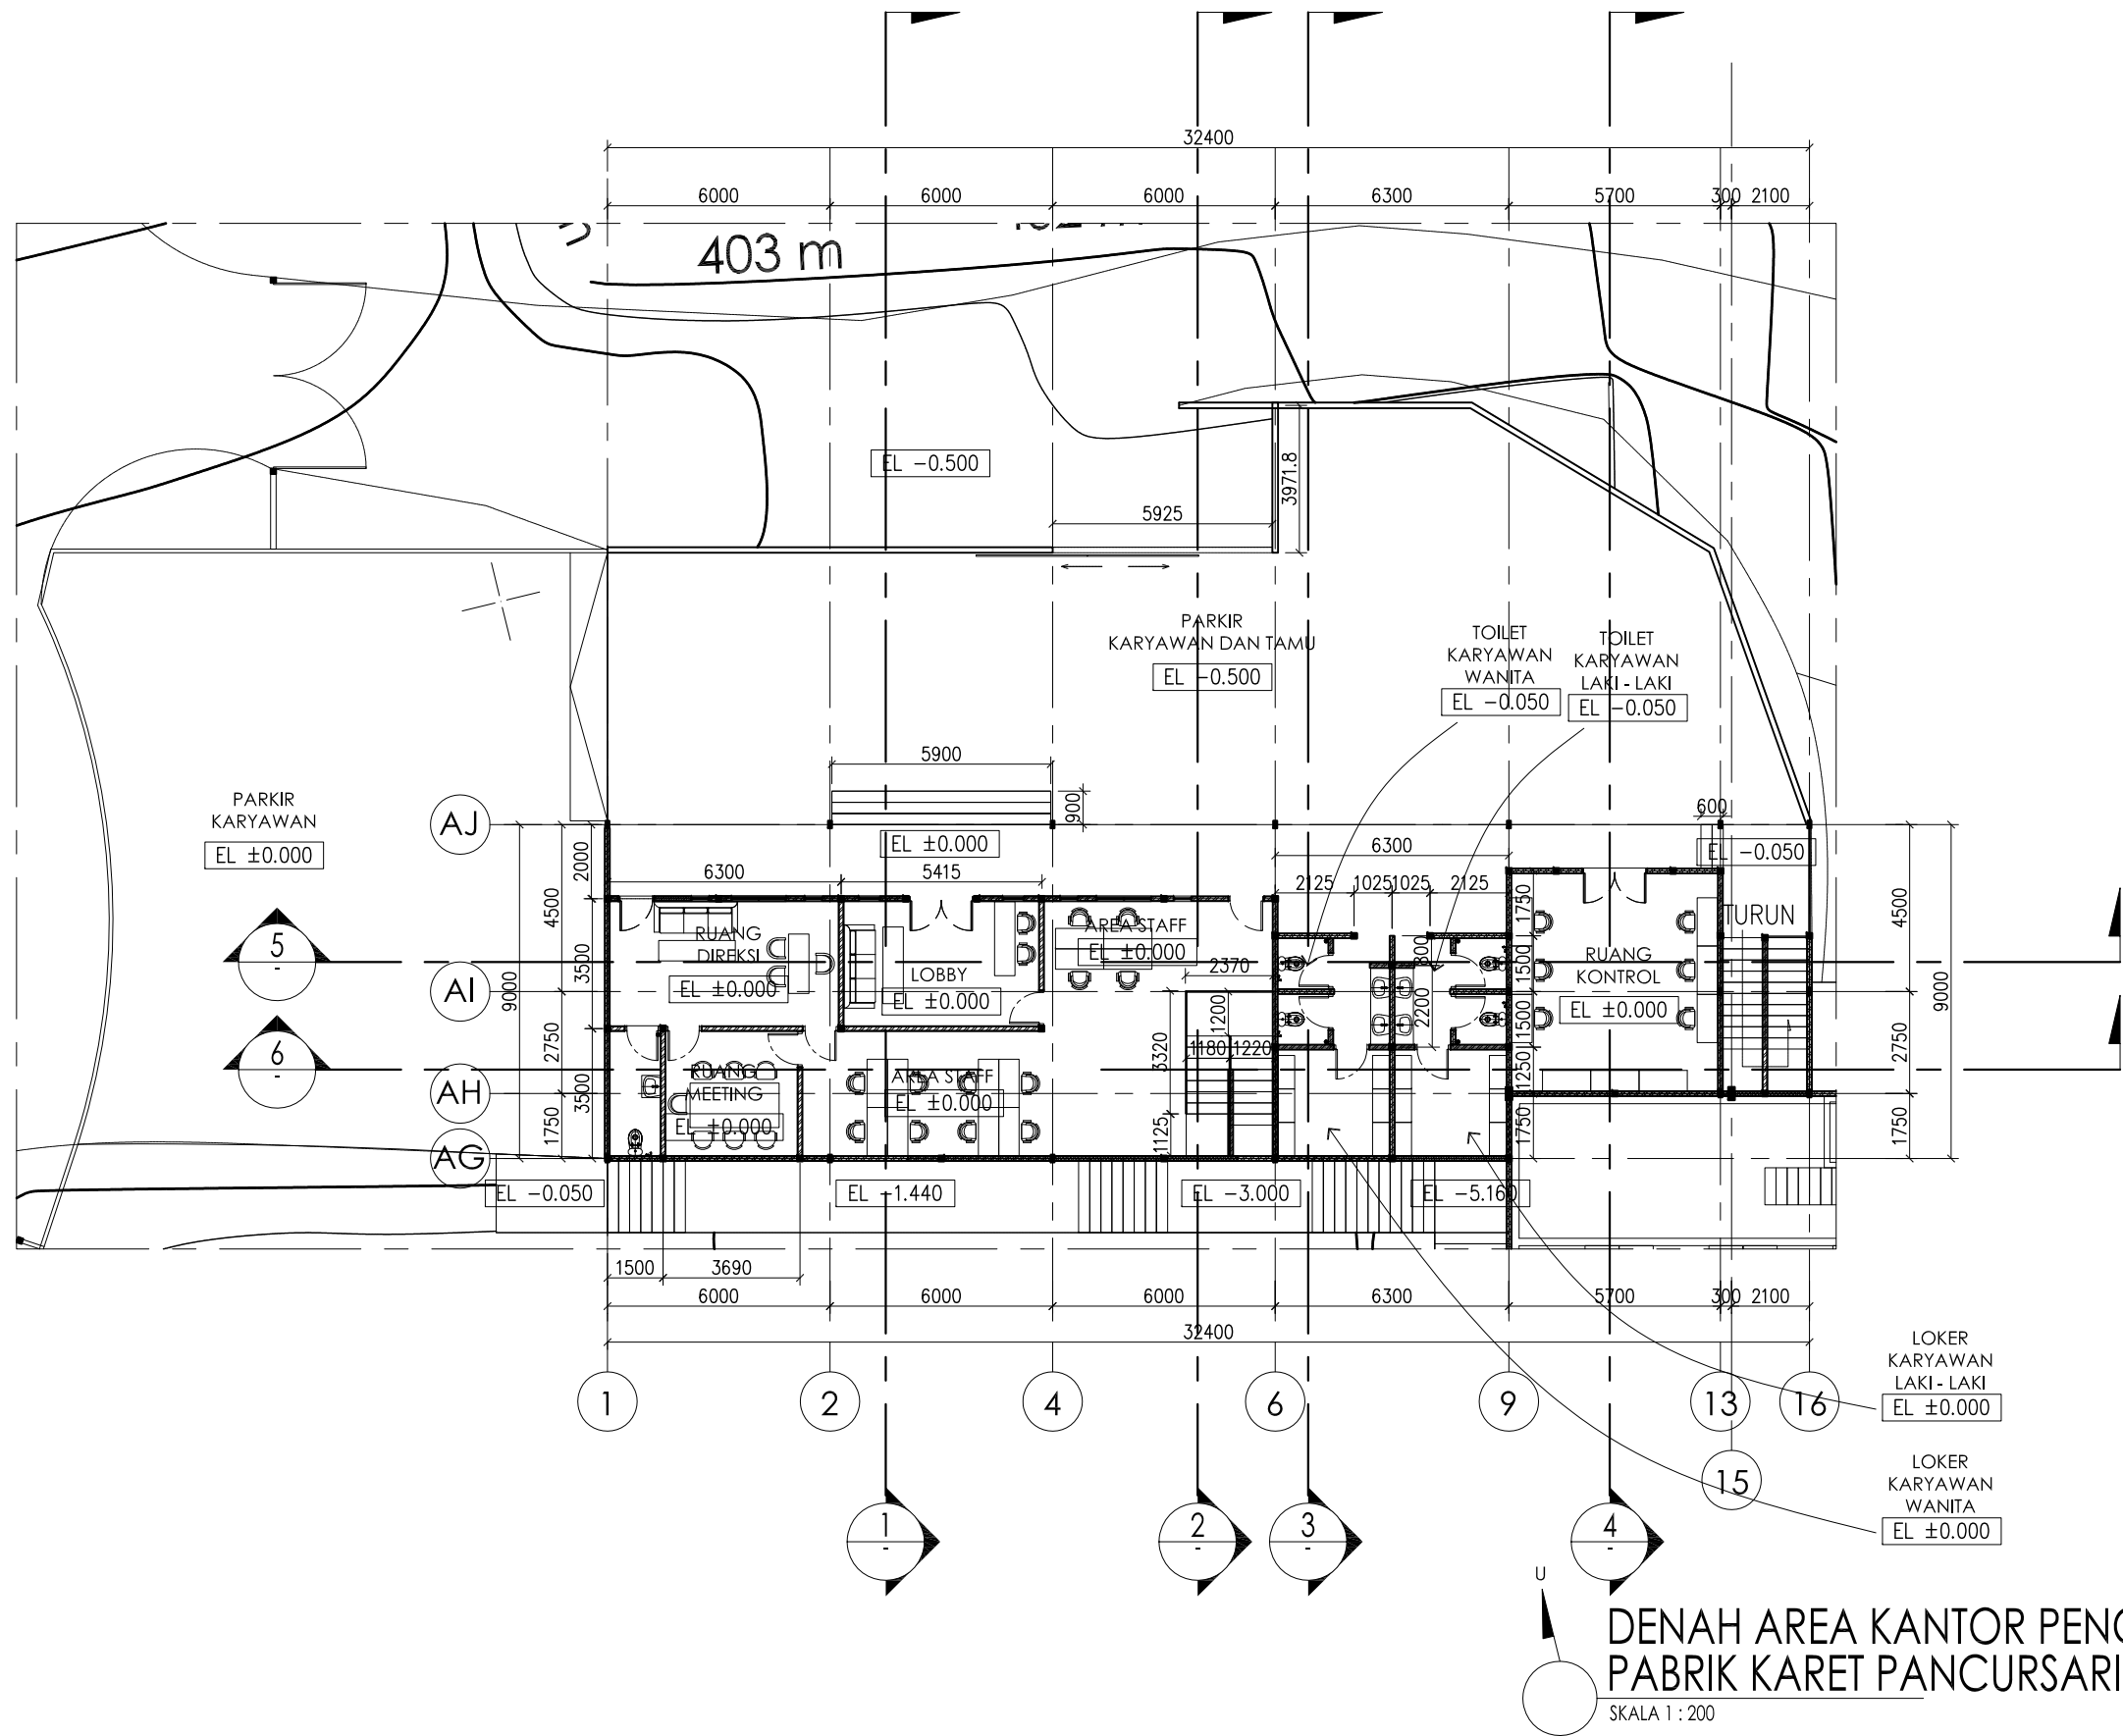

**DENAH AREA KANTOR PENGELOLA
PABRIK KARET PANCURSARI**

SKALA 1 : 200


PROJECT	MENYETUJUI	DRAWING INFORMATION	DRAWING STATUS	DRAWING TITLE	SCALE	DRAWING NUMBER
 <p>PABRIK KARET PANCURSARI MALANG</p>	PTPN XII	Project Number :	No.	Status	Date	DENAH AREA KANTOR PENGELOLA COPYRIGHT
		Drawn by PR	1.	FOR INFO	25 SEPTEMBER 2018	
		Architect GR				
		Checked by JK				

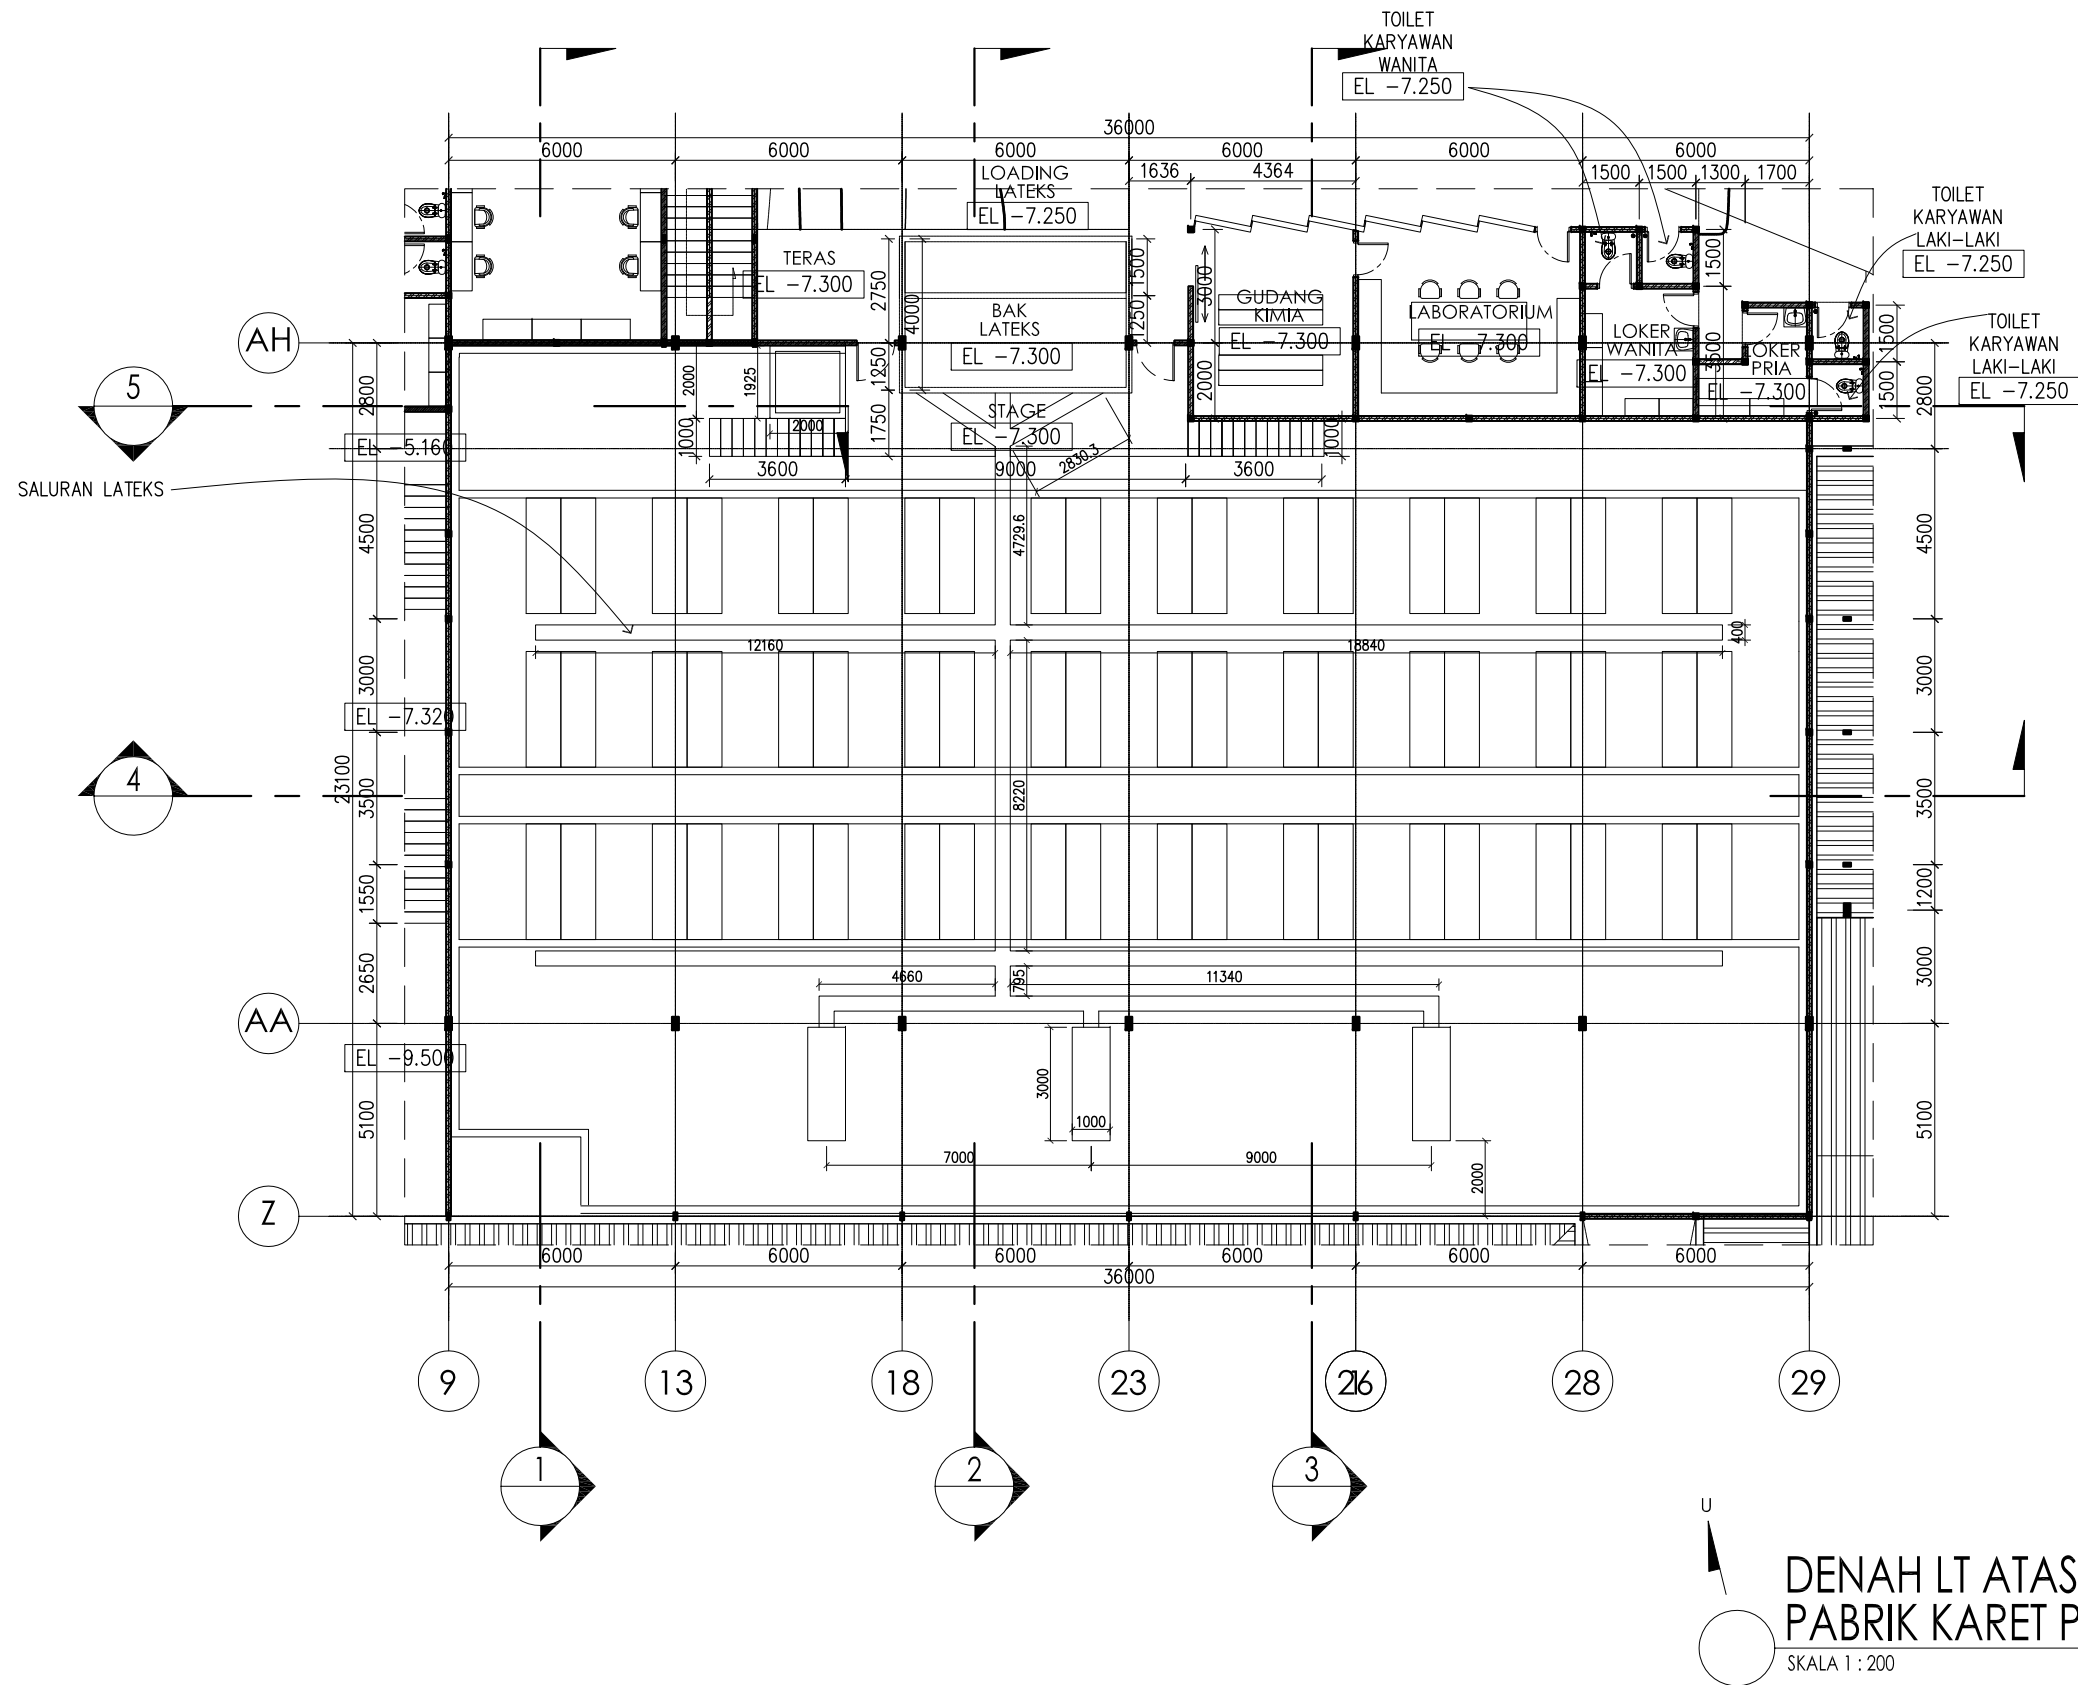


DENAH LT ATAS AREA PENGOLAHAN RSS
PABRIK KARET PANCURSARI


SKALA 1 : 200

	PROJECT	MENYETUJUI		DRAWING INFORMATION		DRAWING STATUS		DRAWING TITLE	SCALE	DRAWING NUMBER
	PABRIK KARET PANCURSARI MALANG	PTPN XII		Project Number :	No.	Status	Date	DENAH LT ATAS AREA PENGOLAHAN RSS	1 : 200	ARS-02-05
				Drawn by	PR	1. FOR INFO	25 SEPTEMBER 2018			
				Architect	GR					
Checked by	JK									
COPYRIGHT										

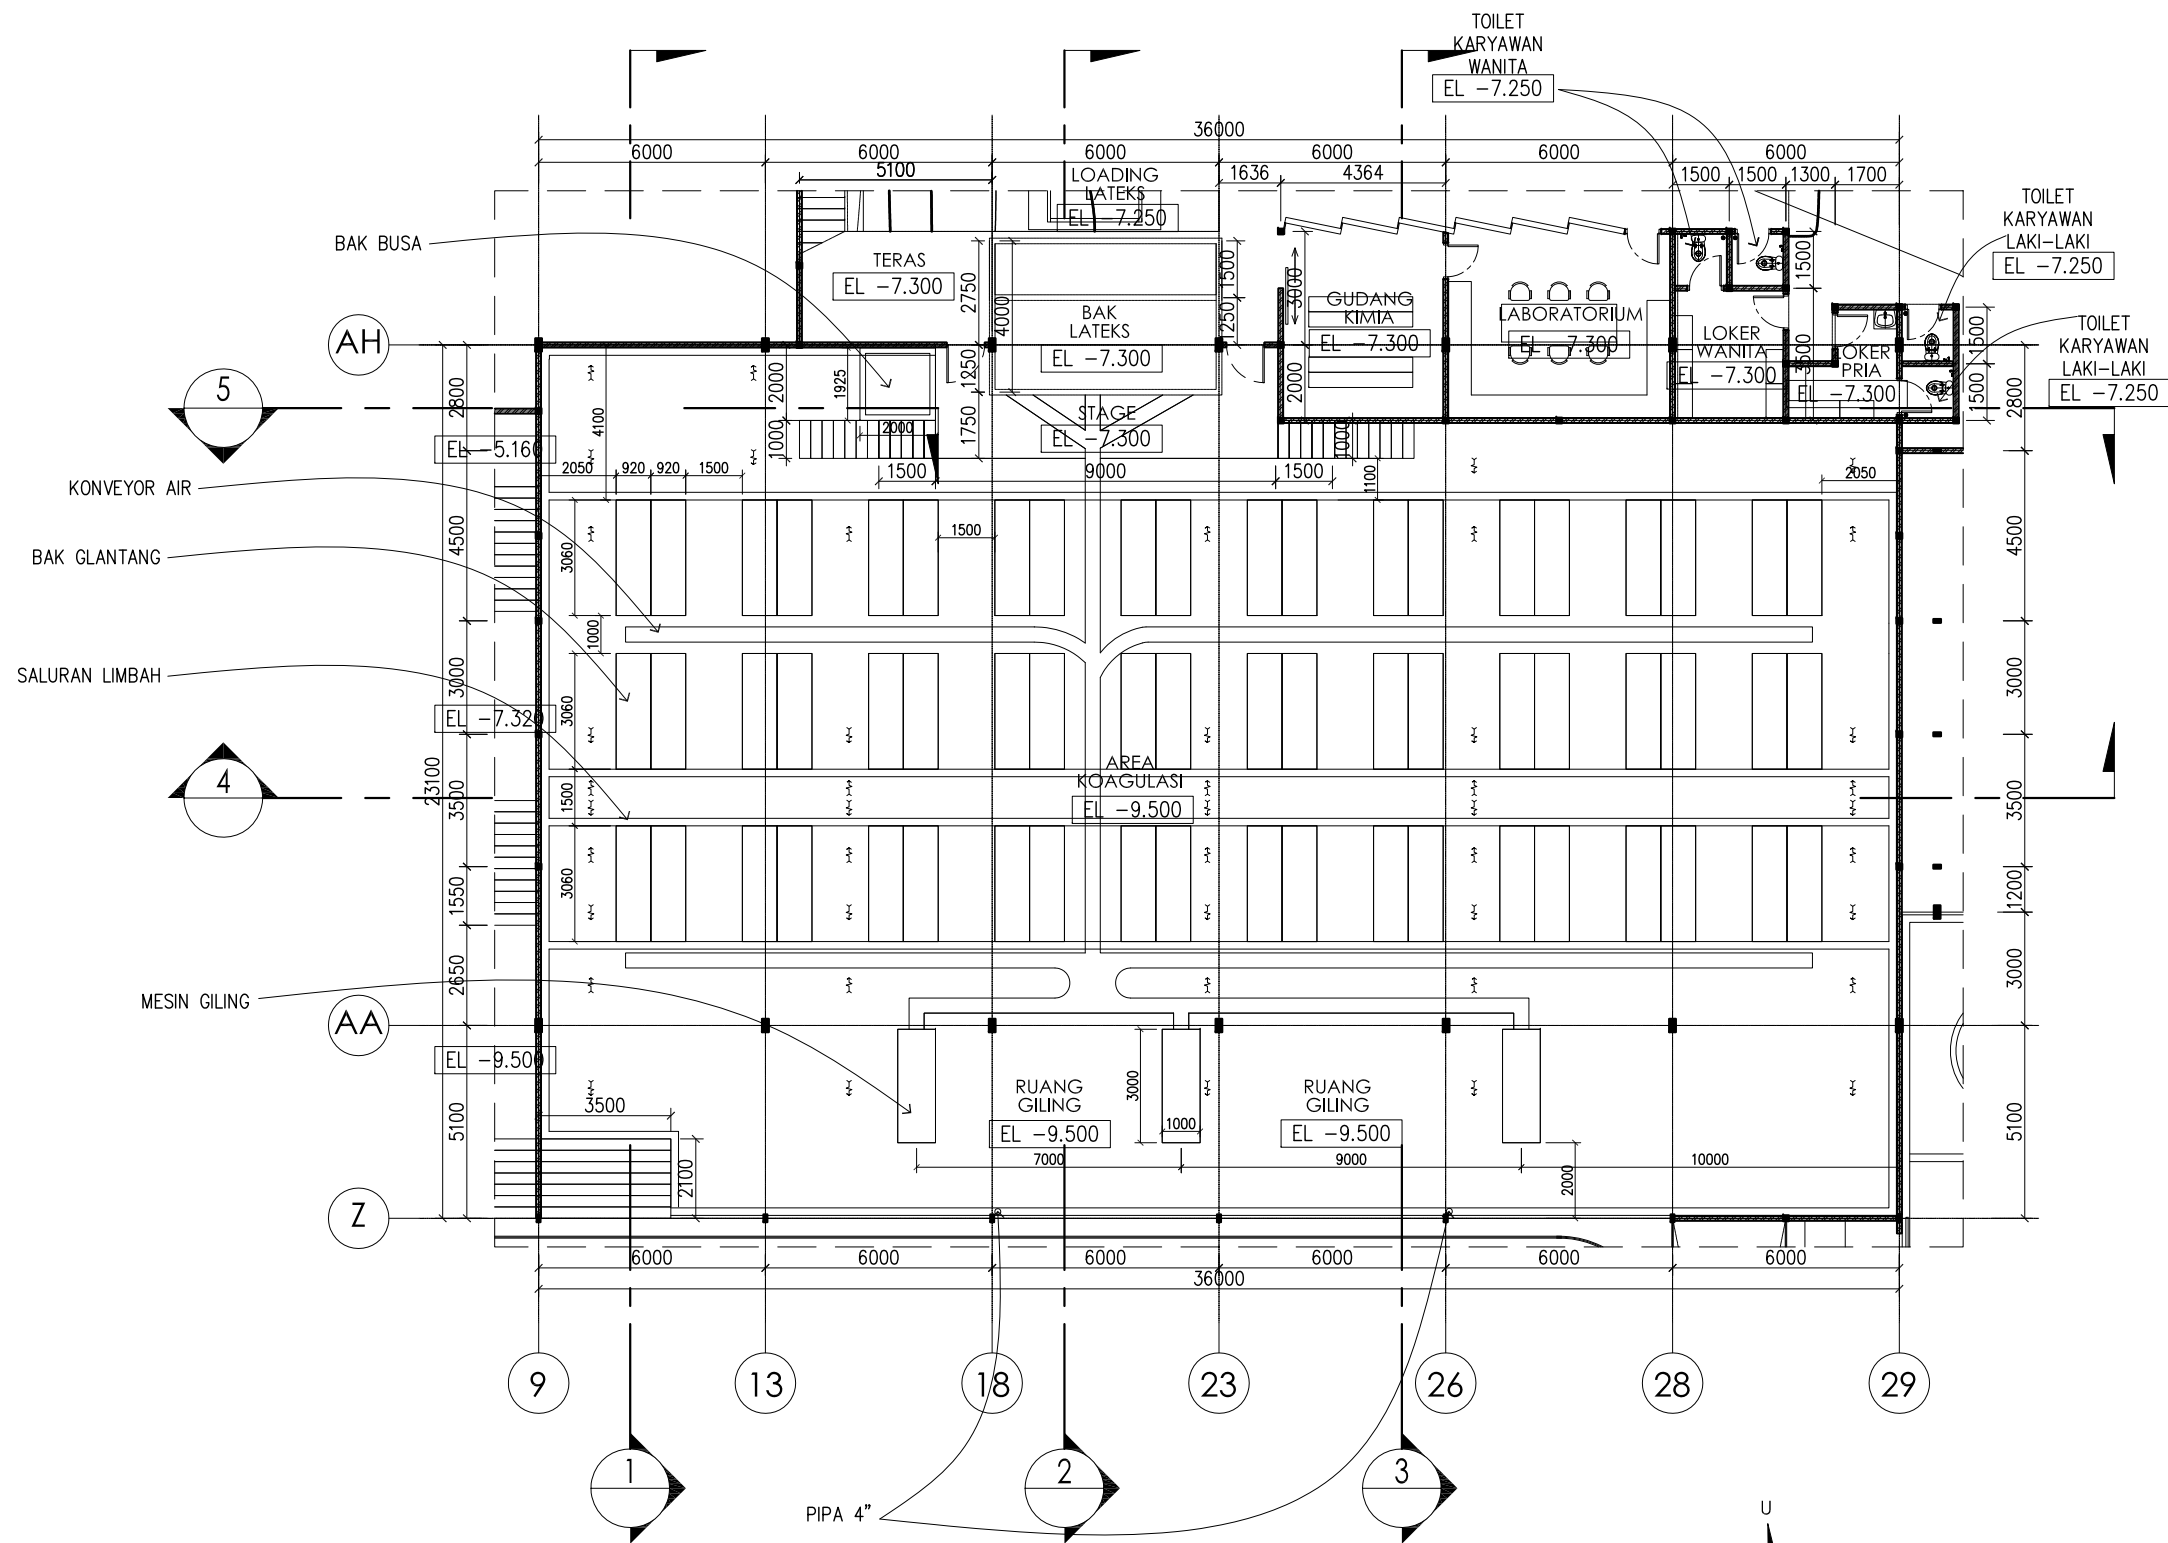



DENAH LT DASAR AREA PENGOLAHAN RSS
PABRIK KARET PANCURSARI
 SKALA 1 : 200

PROJECT	MENYETUJUI	DRAWING INFORMATION	DRAWING STATUS	DRAWING TITLE	SCALE	DRAWING NUMBER		
							Project Number :	No.
 PABRIK KARET PANCURSARI MALANG	PTPN XII	Project Number :	No.	Status	Date	DENAH LT DASAR AREA PENGOLAHAN RSS	1 : 200	ARS-02-05
		Drawn by PR	1.	FOR INFO	25 SEPTEMBER 2018			
		Architect GR						
		Checked by JK					COPYRIGHT	

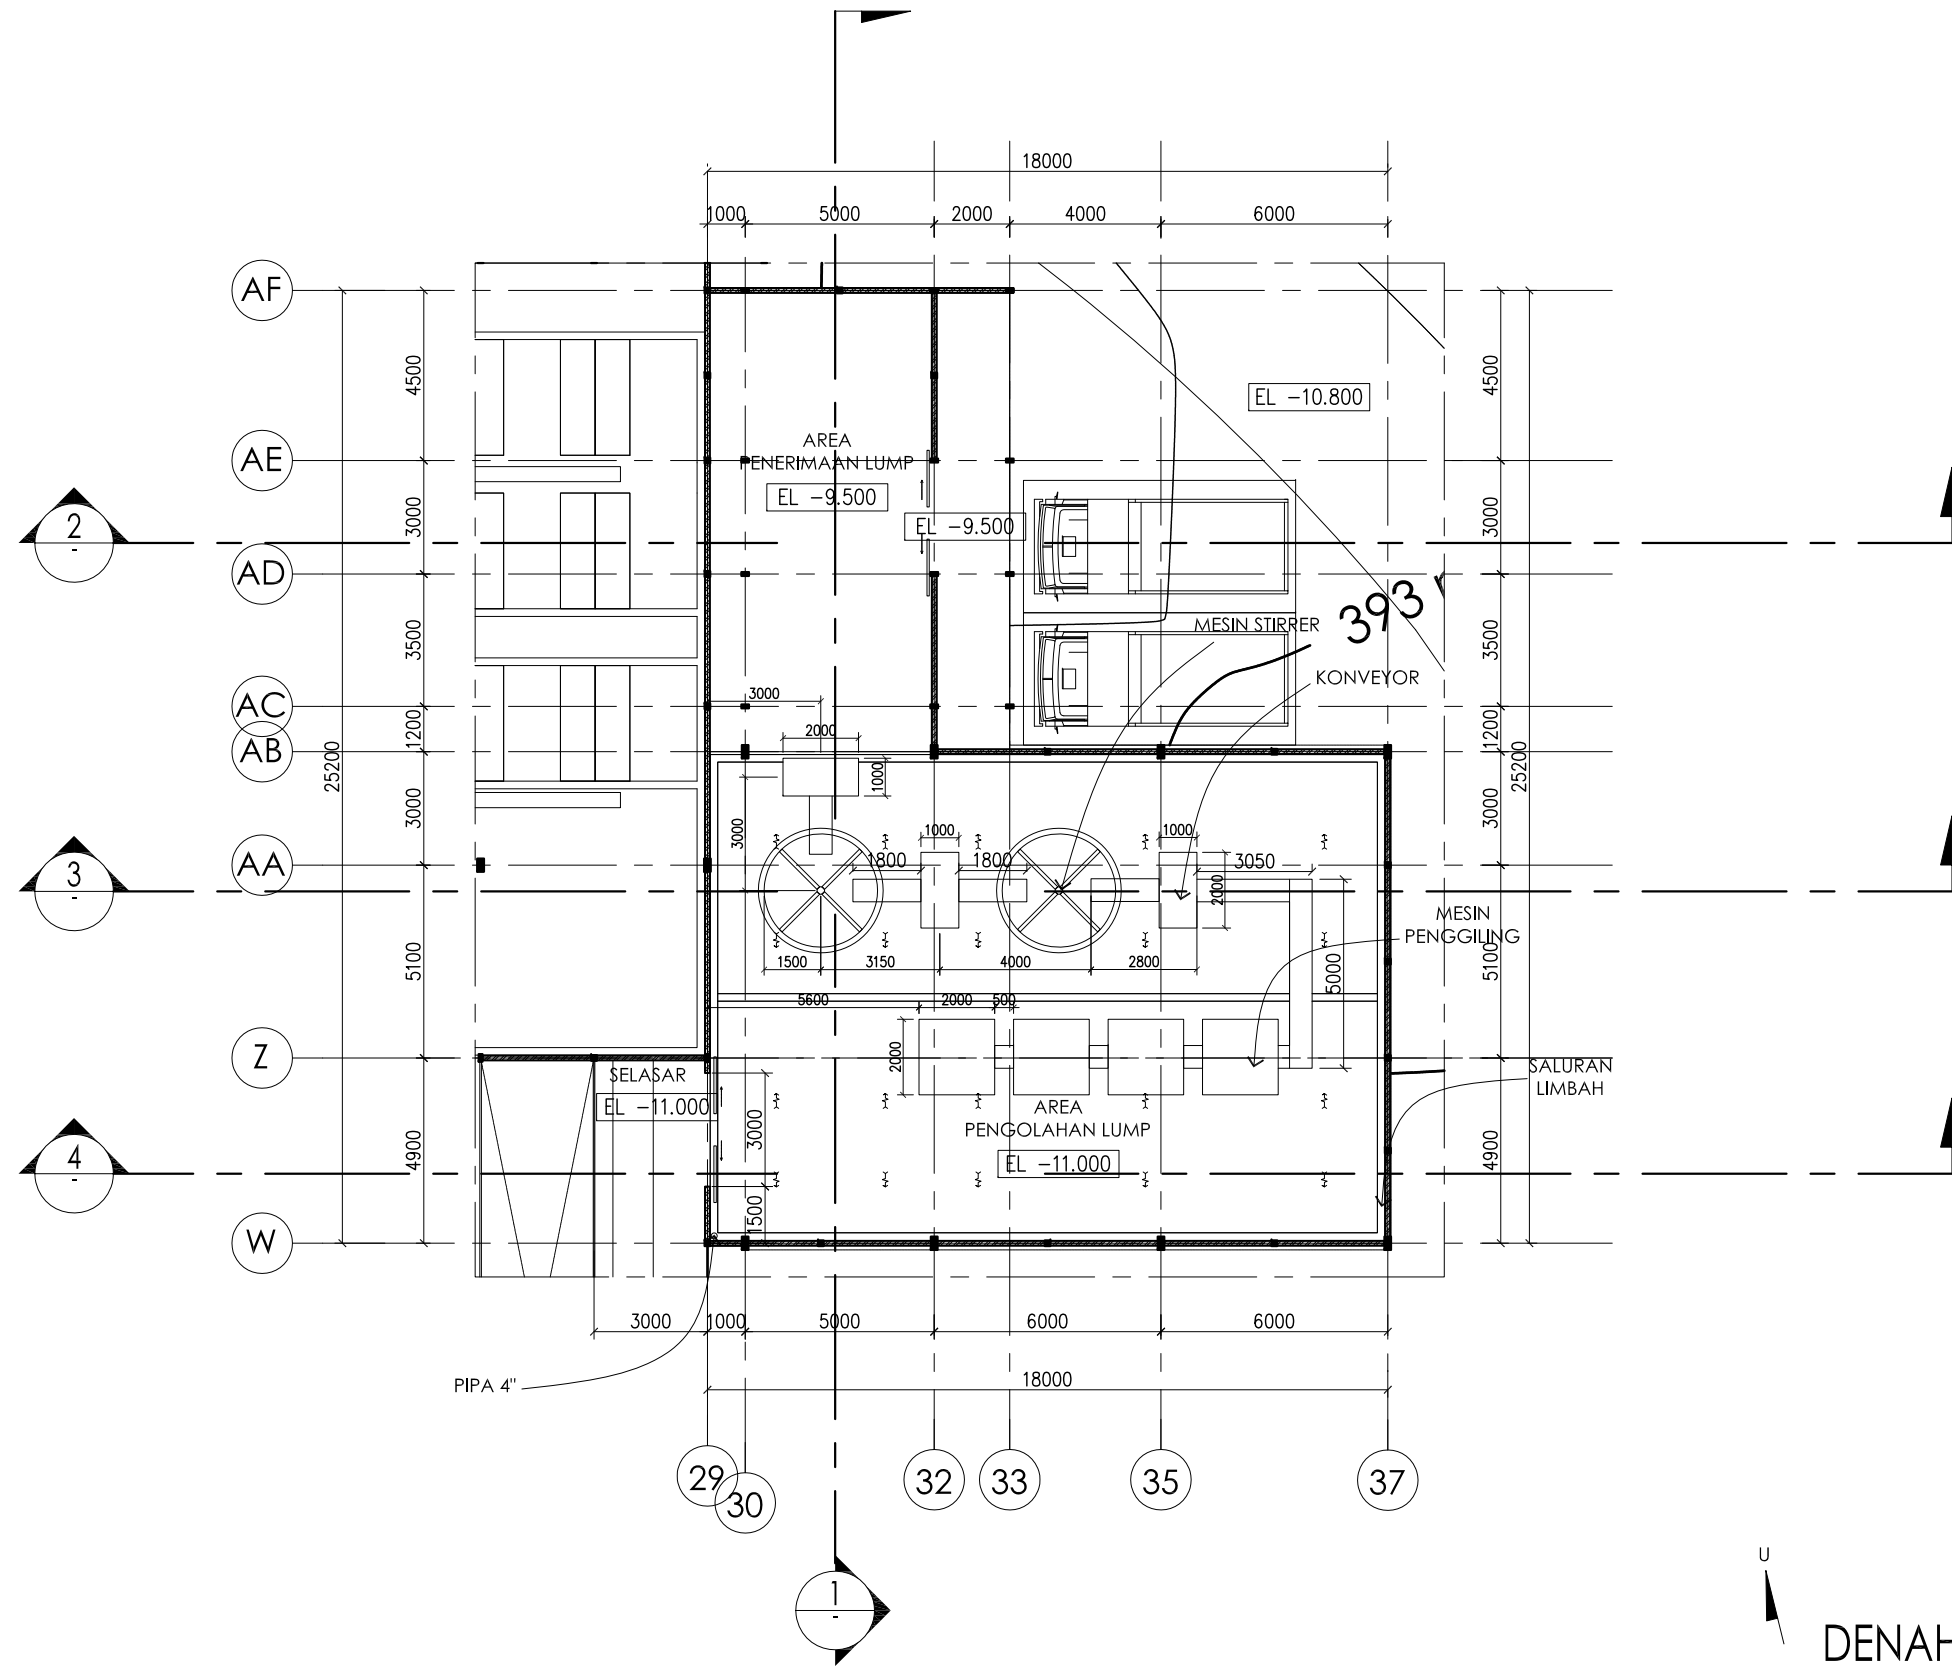


DENAH AREA PENGOLAHAN TBC
PABRIK KARET PANCURSARI
 SKALA 1 : 200

	PROJECT	MENYETUJUI		DRAWING INFORMATION		DRAWING STATUS		DRAWING TITLE	SCALE	DRAWING NUMBER
	PABRIK KARET PANCURSARI MALANG	PTPN XII		Project Number :		No. Status Date		DENAH AREA PENGOLAHAN TBC	1 : 200	ARS-02-06
			Drawn by PR		1. FOR INFO 25 SEPTEMBER 2018					
			Architect GR							
		Checked by JK								
COPYRIGHT										

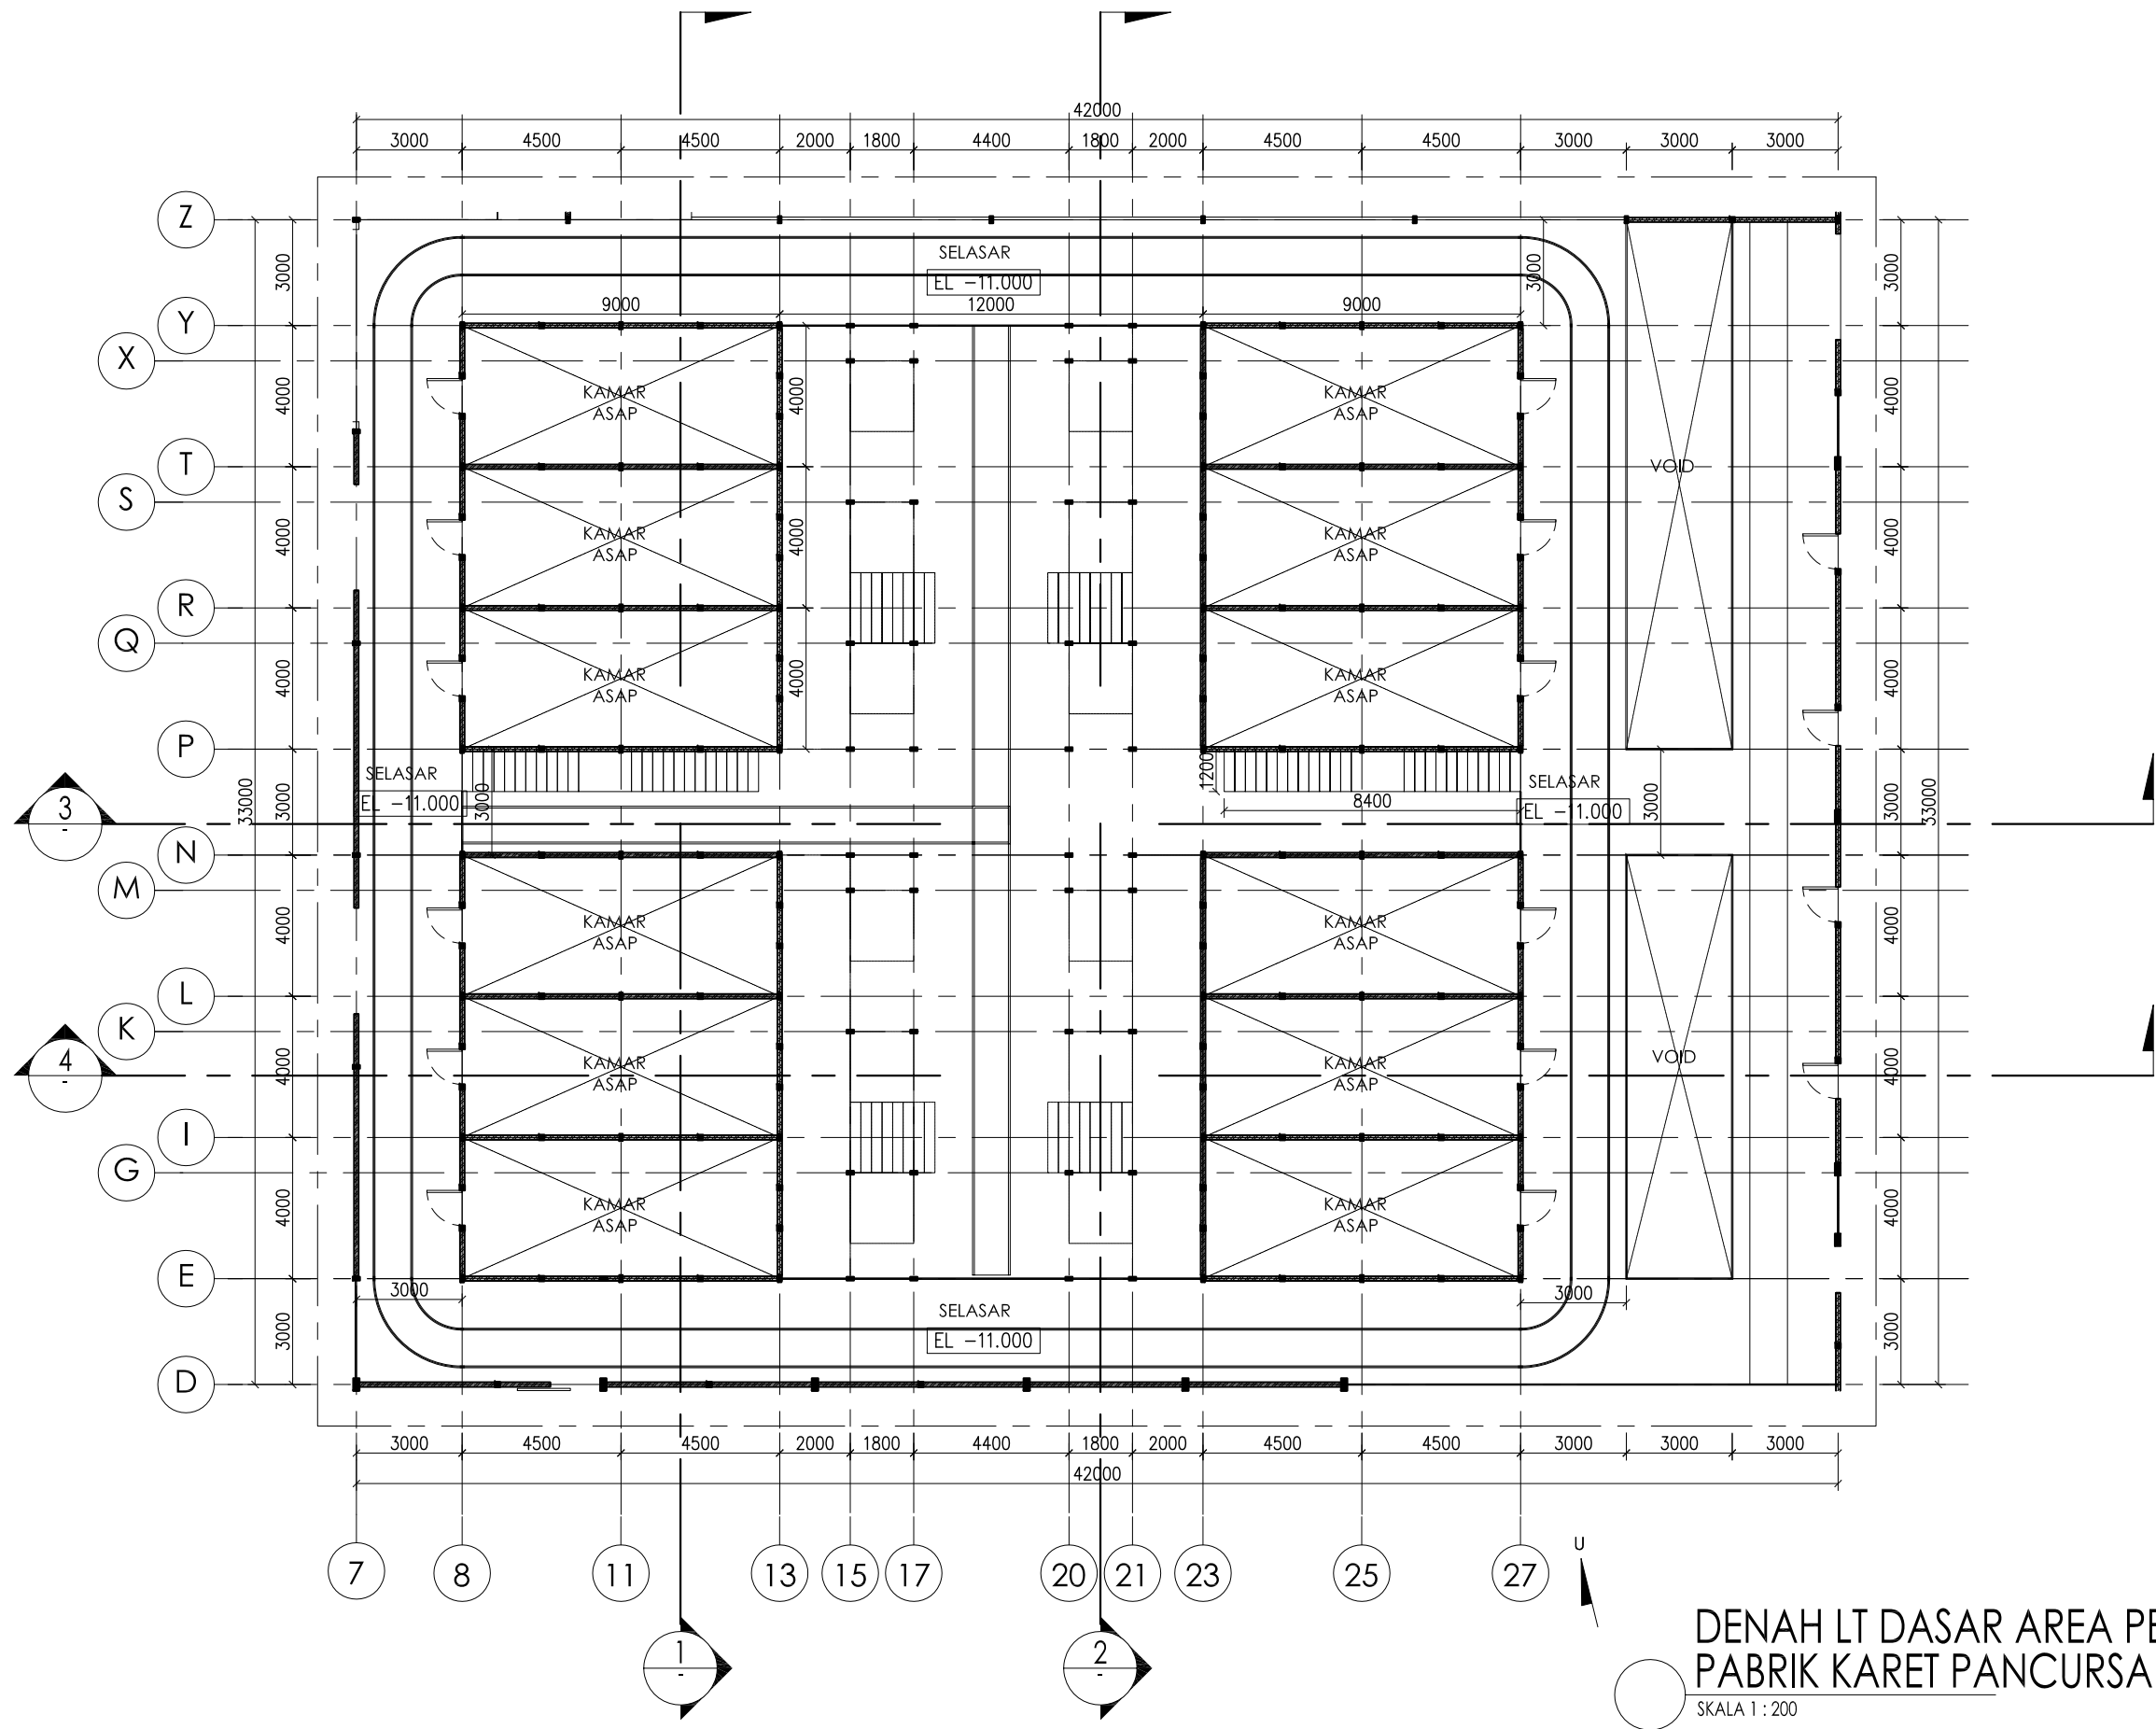


**DENAH LT DASAR AREA PENGASAPAN RSS
PABRIK KARET PANCURSARI**
SKALA 1 : 200

	PROJECT	MENYETUJUI	DRAWING INFORMATION	DRAWING STATUS	DRAWING TITLE	SCALE	DRAWING NUMBER
	PABRIK KARET PANCURSARI MALANG	PTPN XII	Project Number :	No. Status Date	DENAH LT DASAR AREA PENGASAPAN RSS	1 : 200	ARS-02-07
			Drawn by PR	1. FOR INFO 25 SEPTEMBER 2018			
			Architect GR				
		Checked by JK			COPYRIGHT		

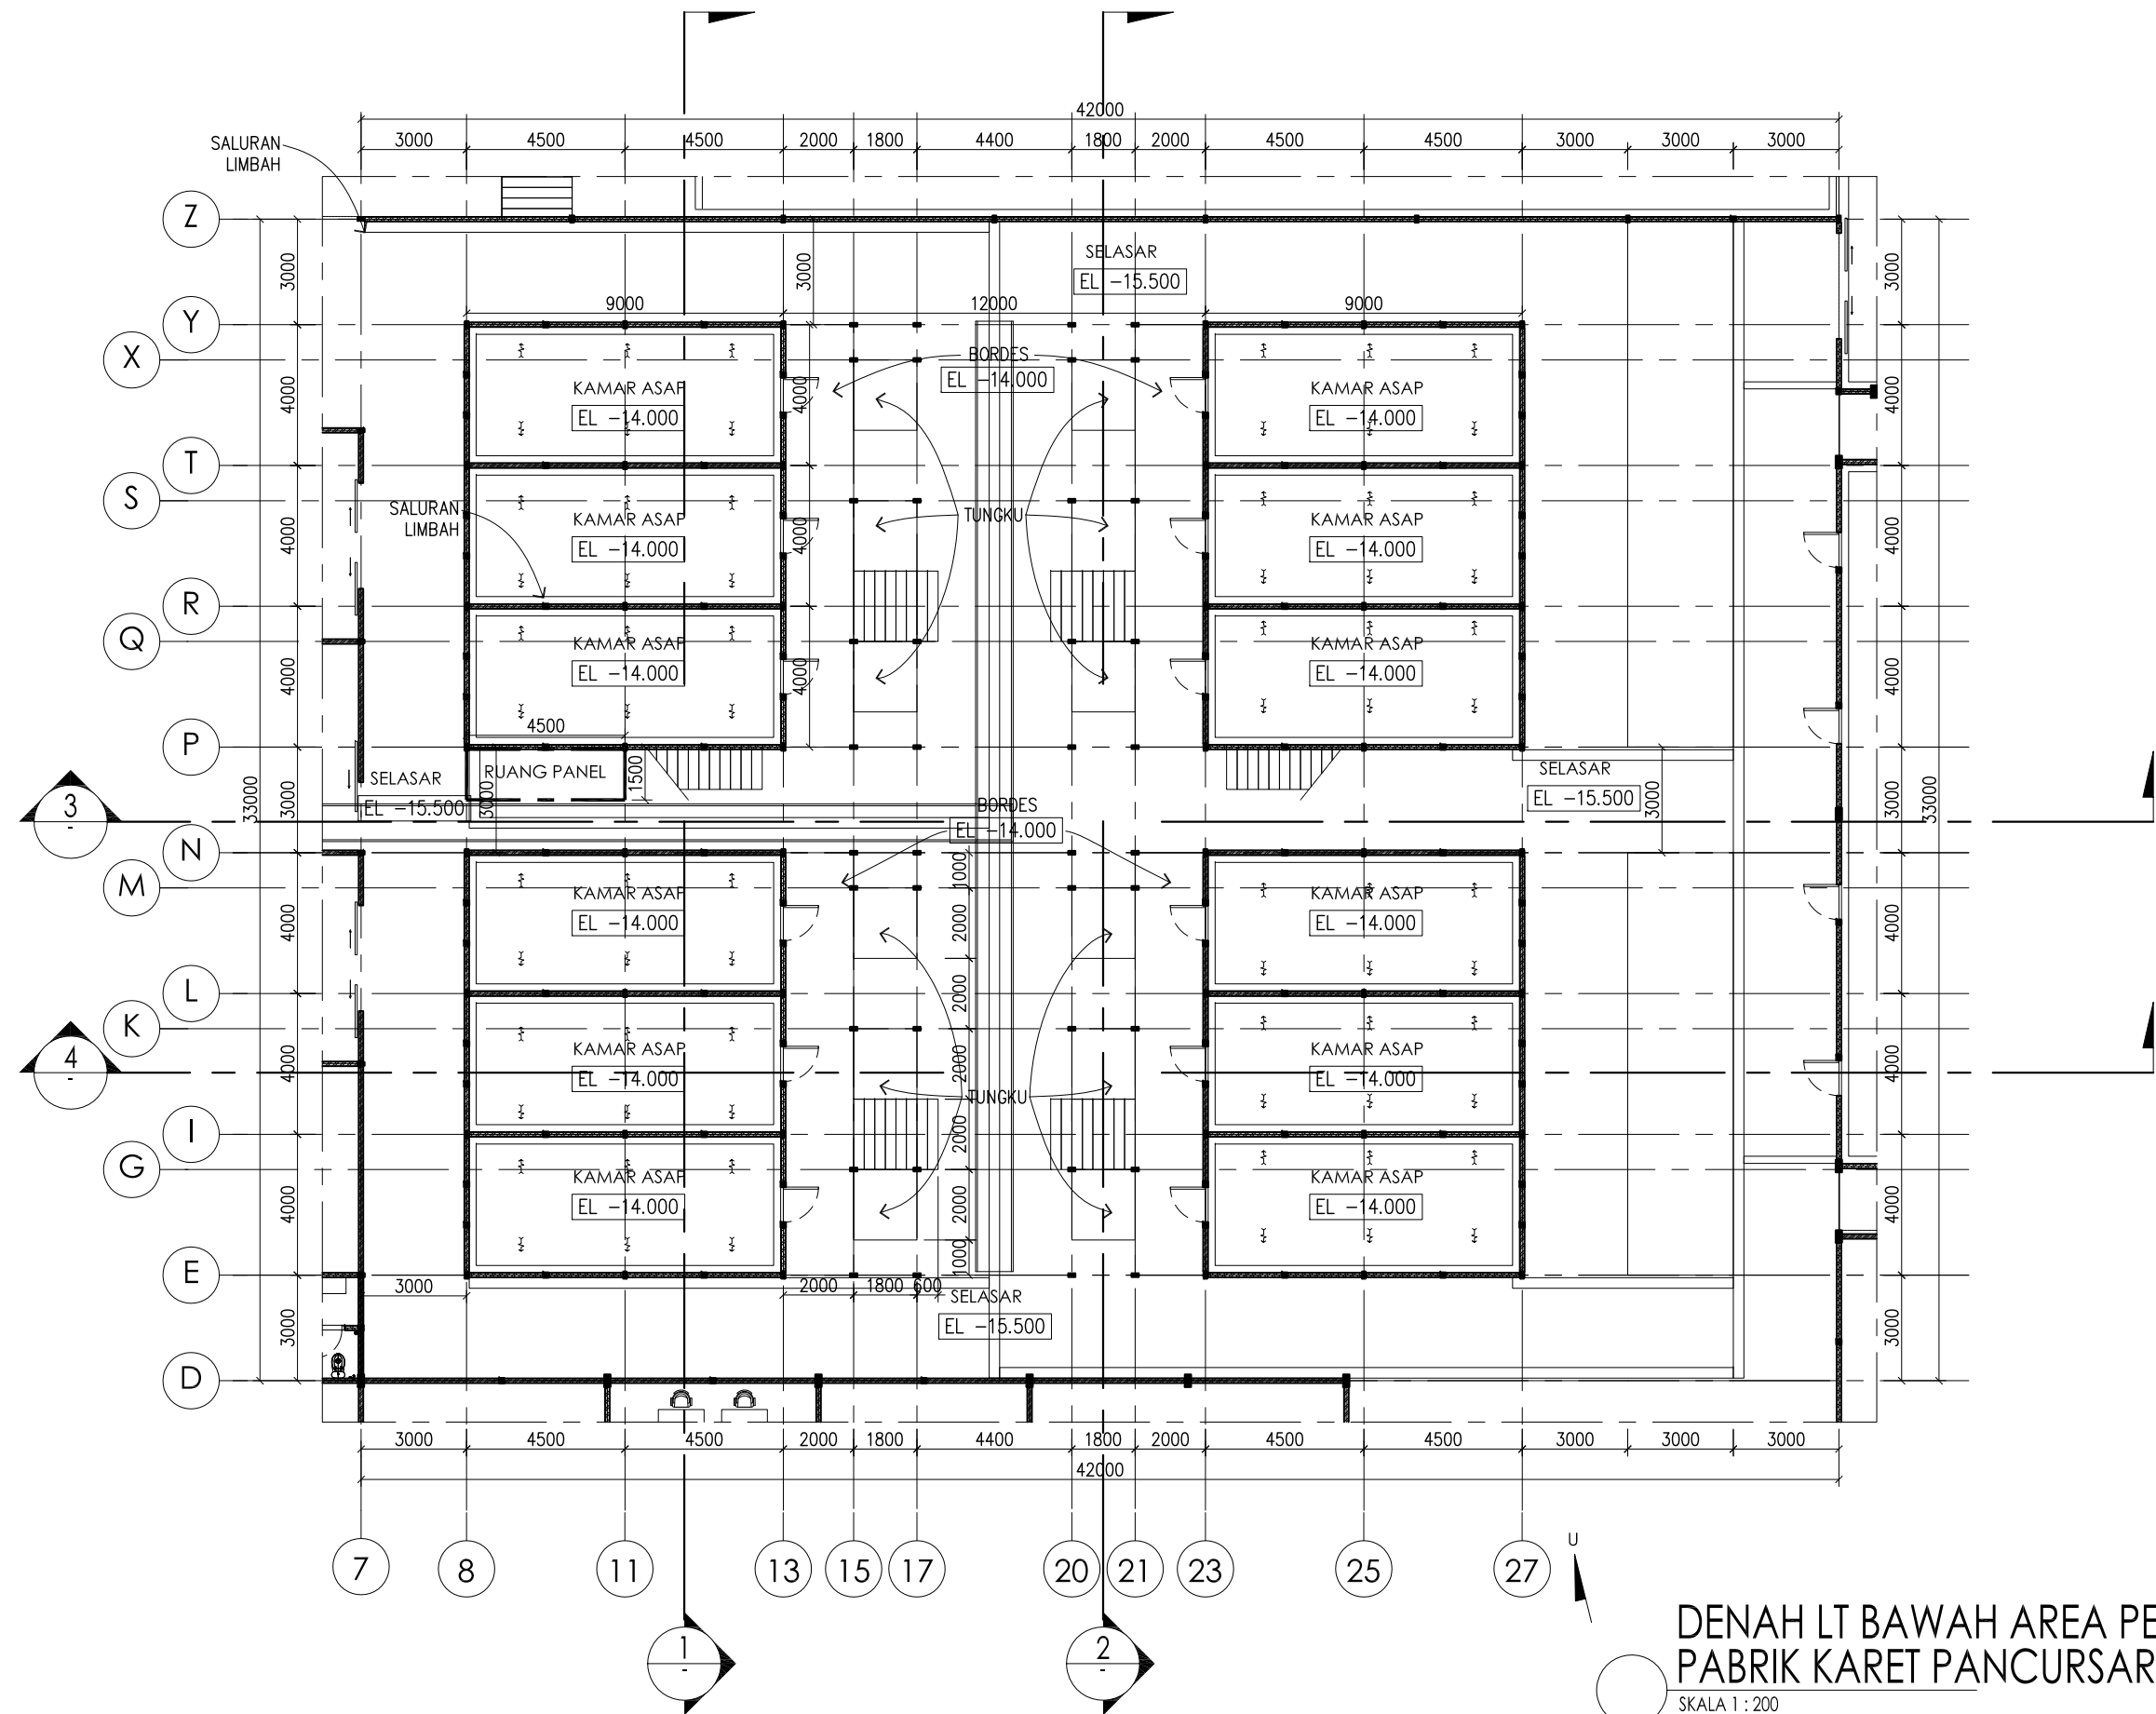


**DENAH LT BAWAH AREA PENGASAPAN RSS
PABRIK KARET PANCURSARI**
SKALA 1 : 200


	PROJECT	MENYETUJUI	DRAWING INFORMATION	DRAWING STATUS	DRAWING TITLE	SCALE	DRAWING NUMBER
	PABRIK KARET PANCURSARI MALANG	PTPN XII	Project Number :	No. Status Date	DENAH LT BAWAH AREA PENGASAPAN RSS	1 : 200	ARS-02-07
			Drawn by PR Architect GR Checked by JK	1. FOR INFO 25 SEPTEMBER 2018			
COPYRIGHT							

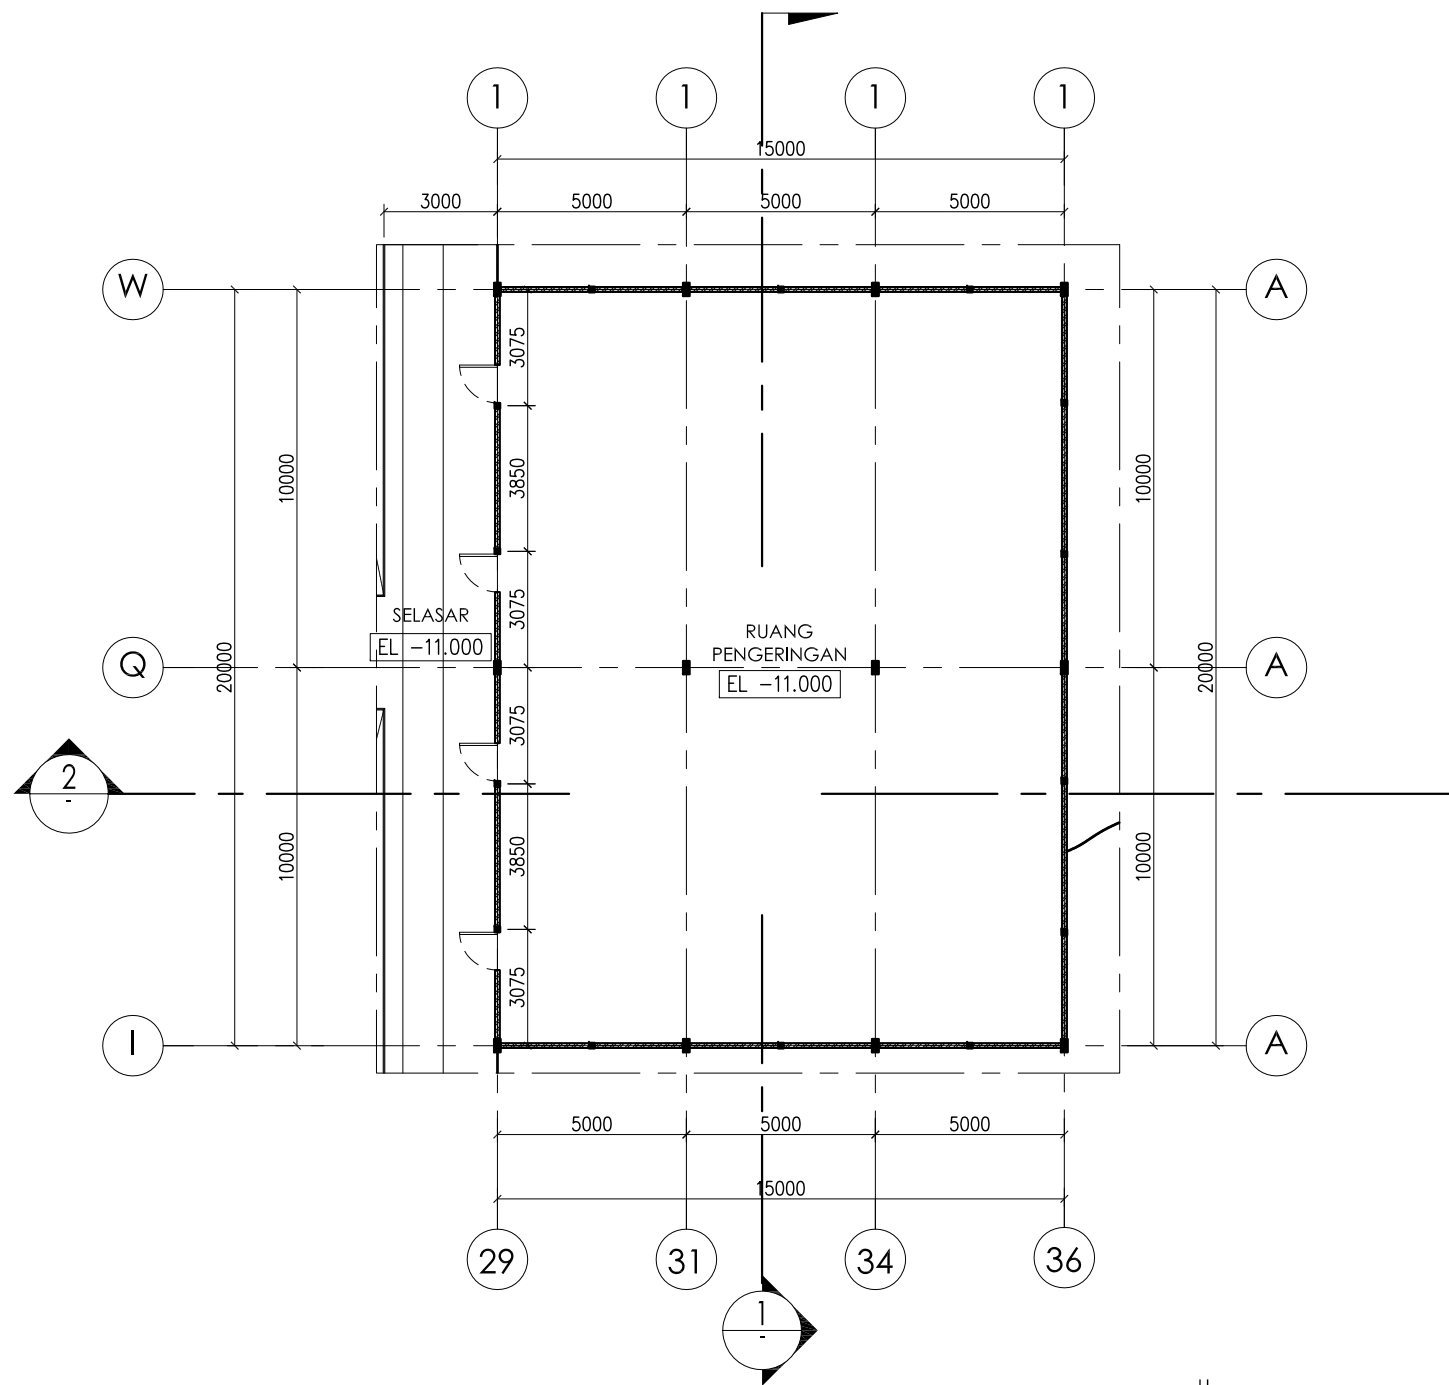




DENAH LT DASAR AREA PENGERINGAN
PABRIK KARET PANCURSARI
 SKALA 1 : 200


	PROJECT	MENYETUJUI		DRAWING INFORMATION			DRAWING STATUS			DRAWING TITLE	SCALE	DRAWING NUMBER	
	PABRIK KARET PANCURSARI MALANG	PTPN XII			Project Number :	No.	Status	Date	DENAH LT DASAR AREA PENGERINGAN TBC			1 : 200	AR-02-08
Drawn by					PR	1. FOR INFO		25 SEPTEMBER 2018					
Architect					GR								
				Checked by	JK				COPYRIGHT				

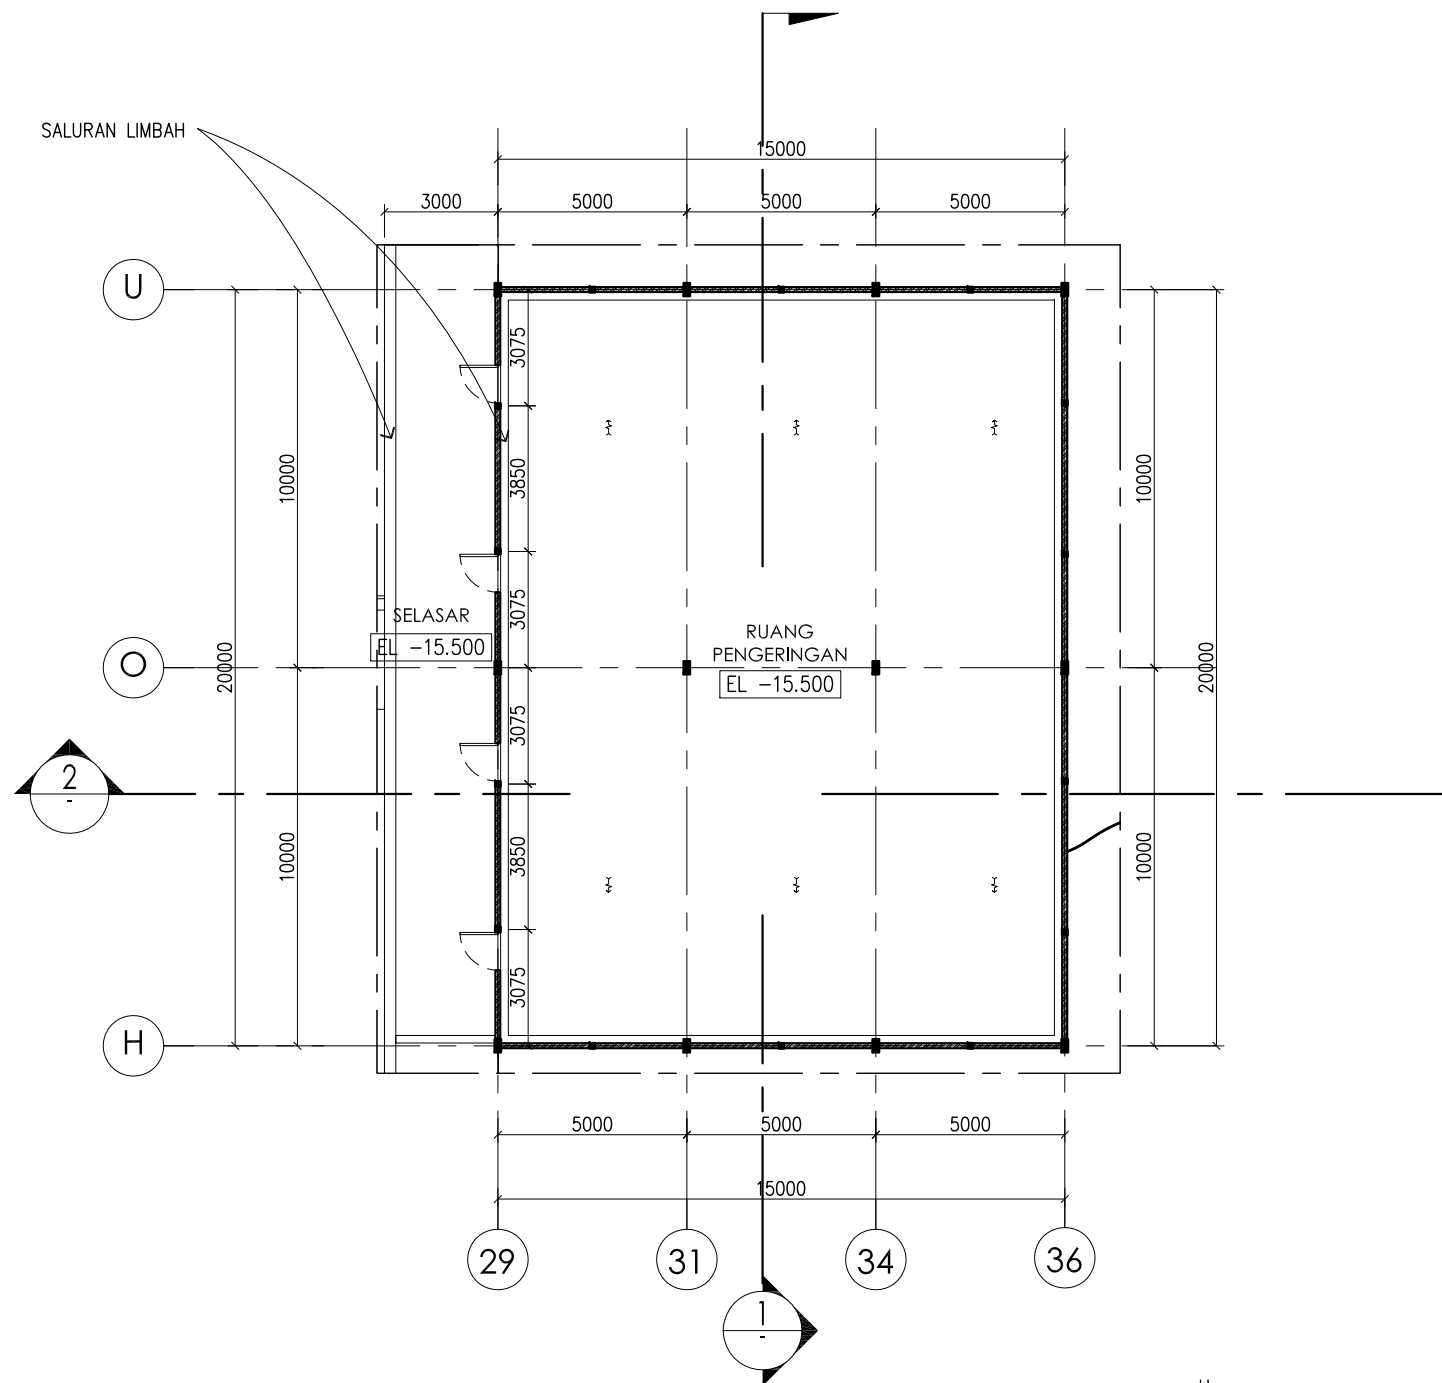




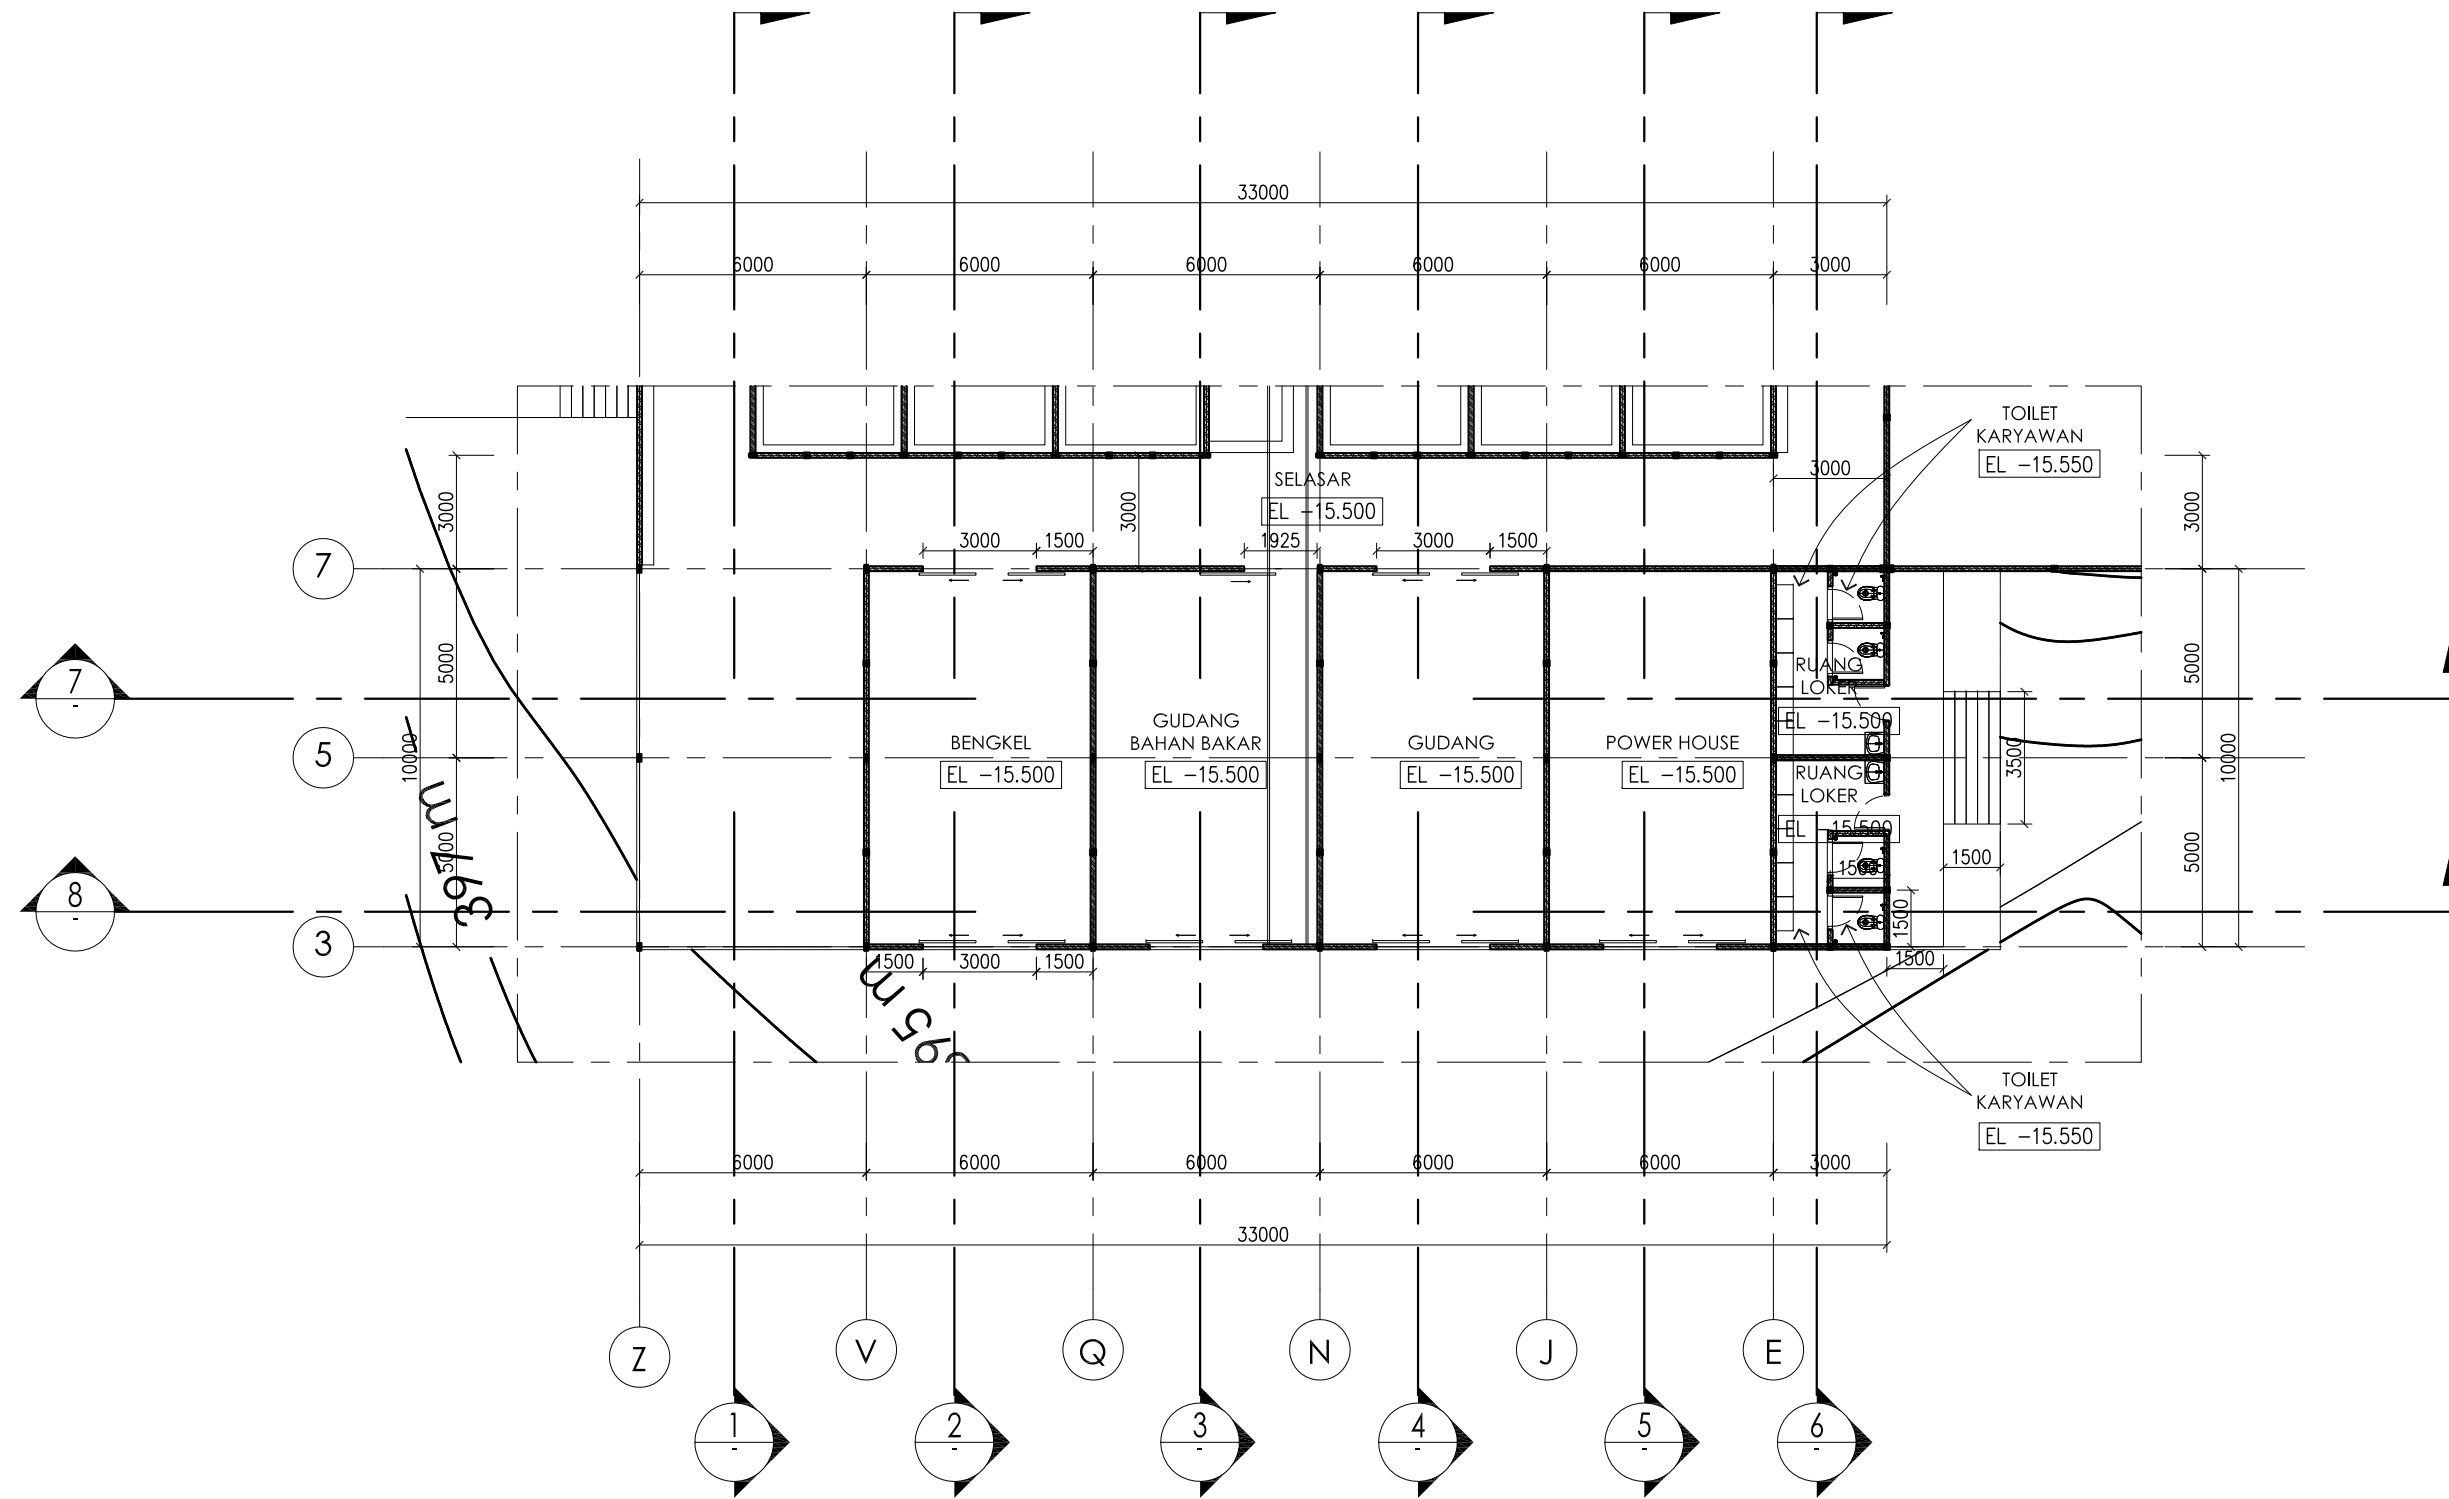
DENAH LT BAWAH AREA PENGERINGAN
PABRIK KARET PANCURSARI
 SKALA 1 : 200

	PROJECT	MENYETUJUI		DRAWING INFORMATION		DRAWING STATUS		DRAWING TITLE	SCALE	DRAWING NUMBER
	PABRIK KARET PANCURSARI MALANG	PTPN XII			Project Number :	No.	Status	Date	DENAH LT BAWAH AREA PENGERINGAN TBC	1 : 250
Drawn by					PR	1. FOR INFO	25 SEPTEMBER 2018			
Architect					GR					
				Checked by	JK					
COPYRIGHT										

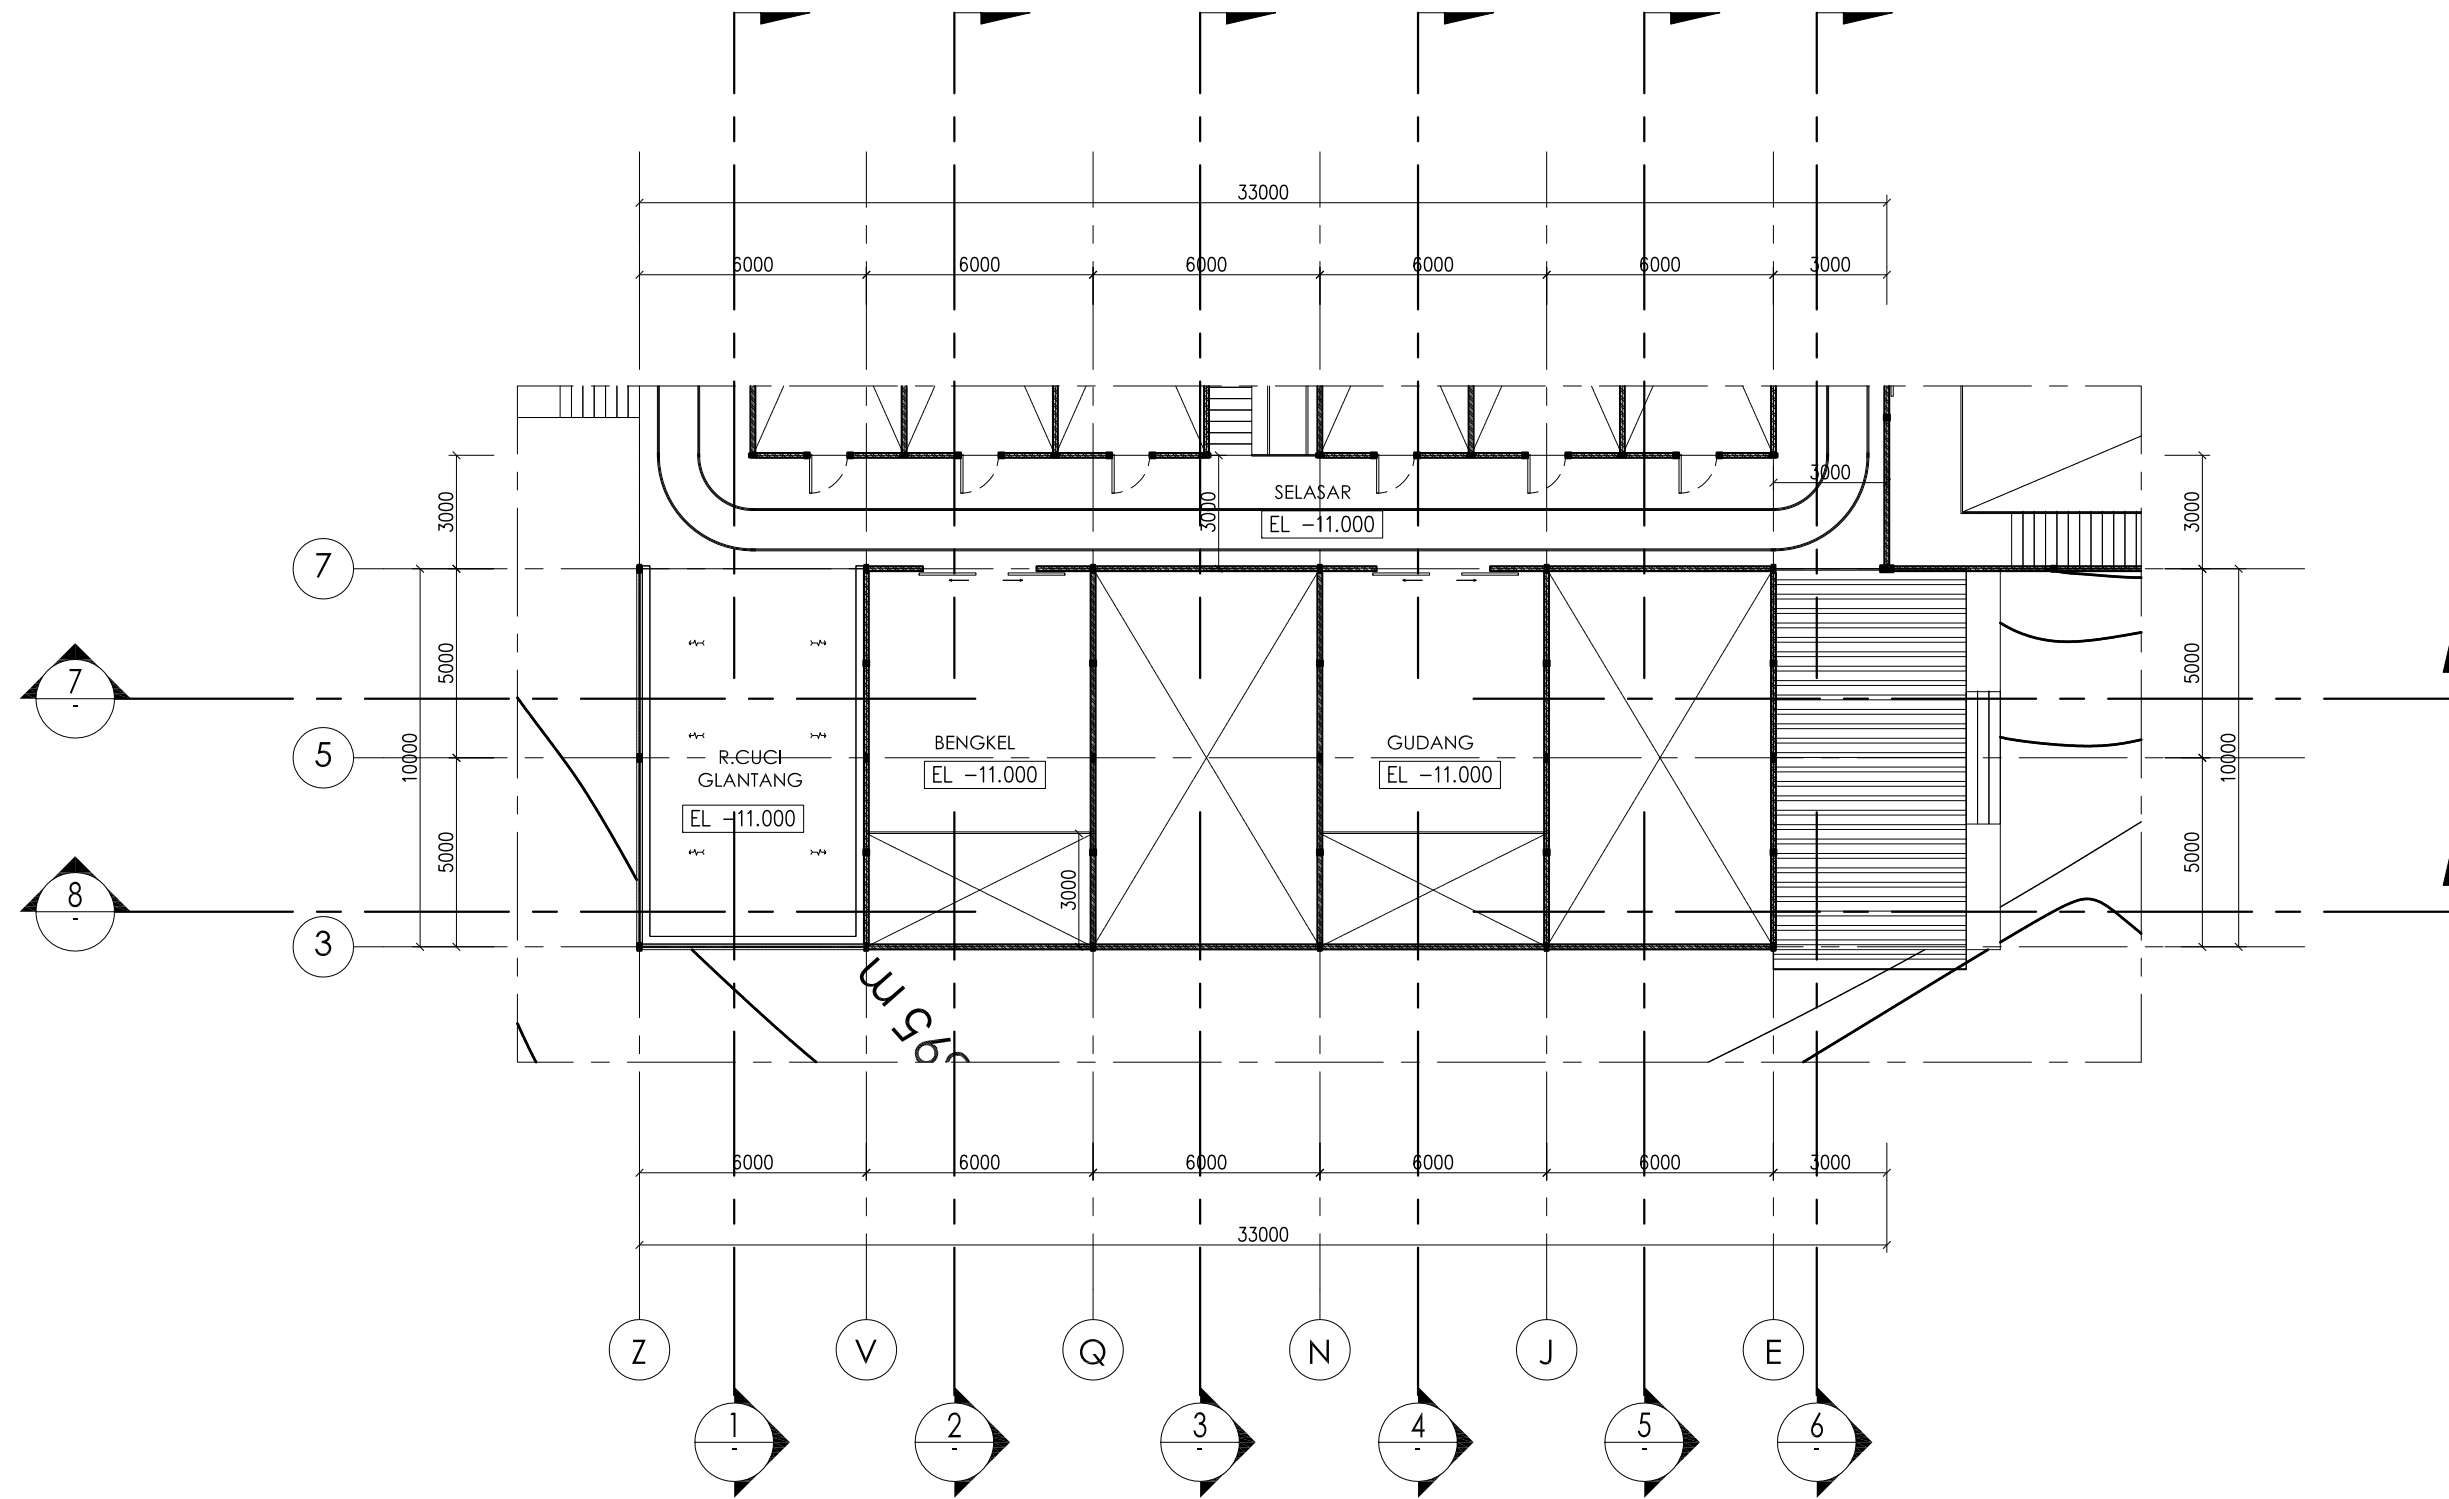


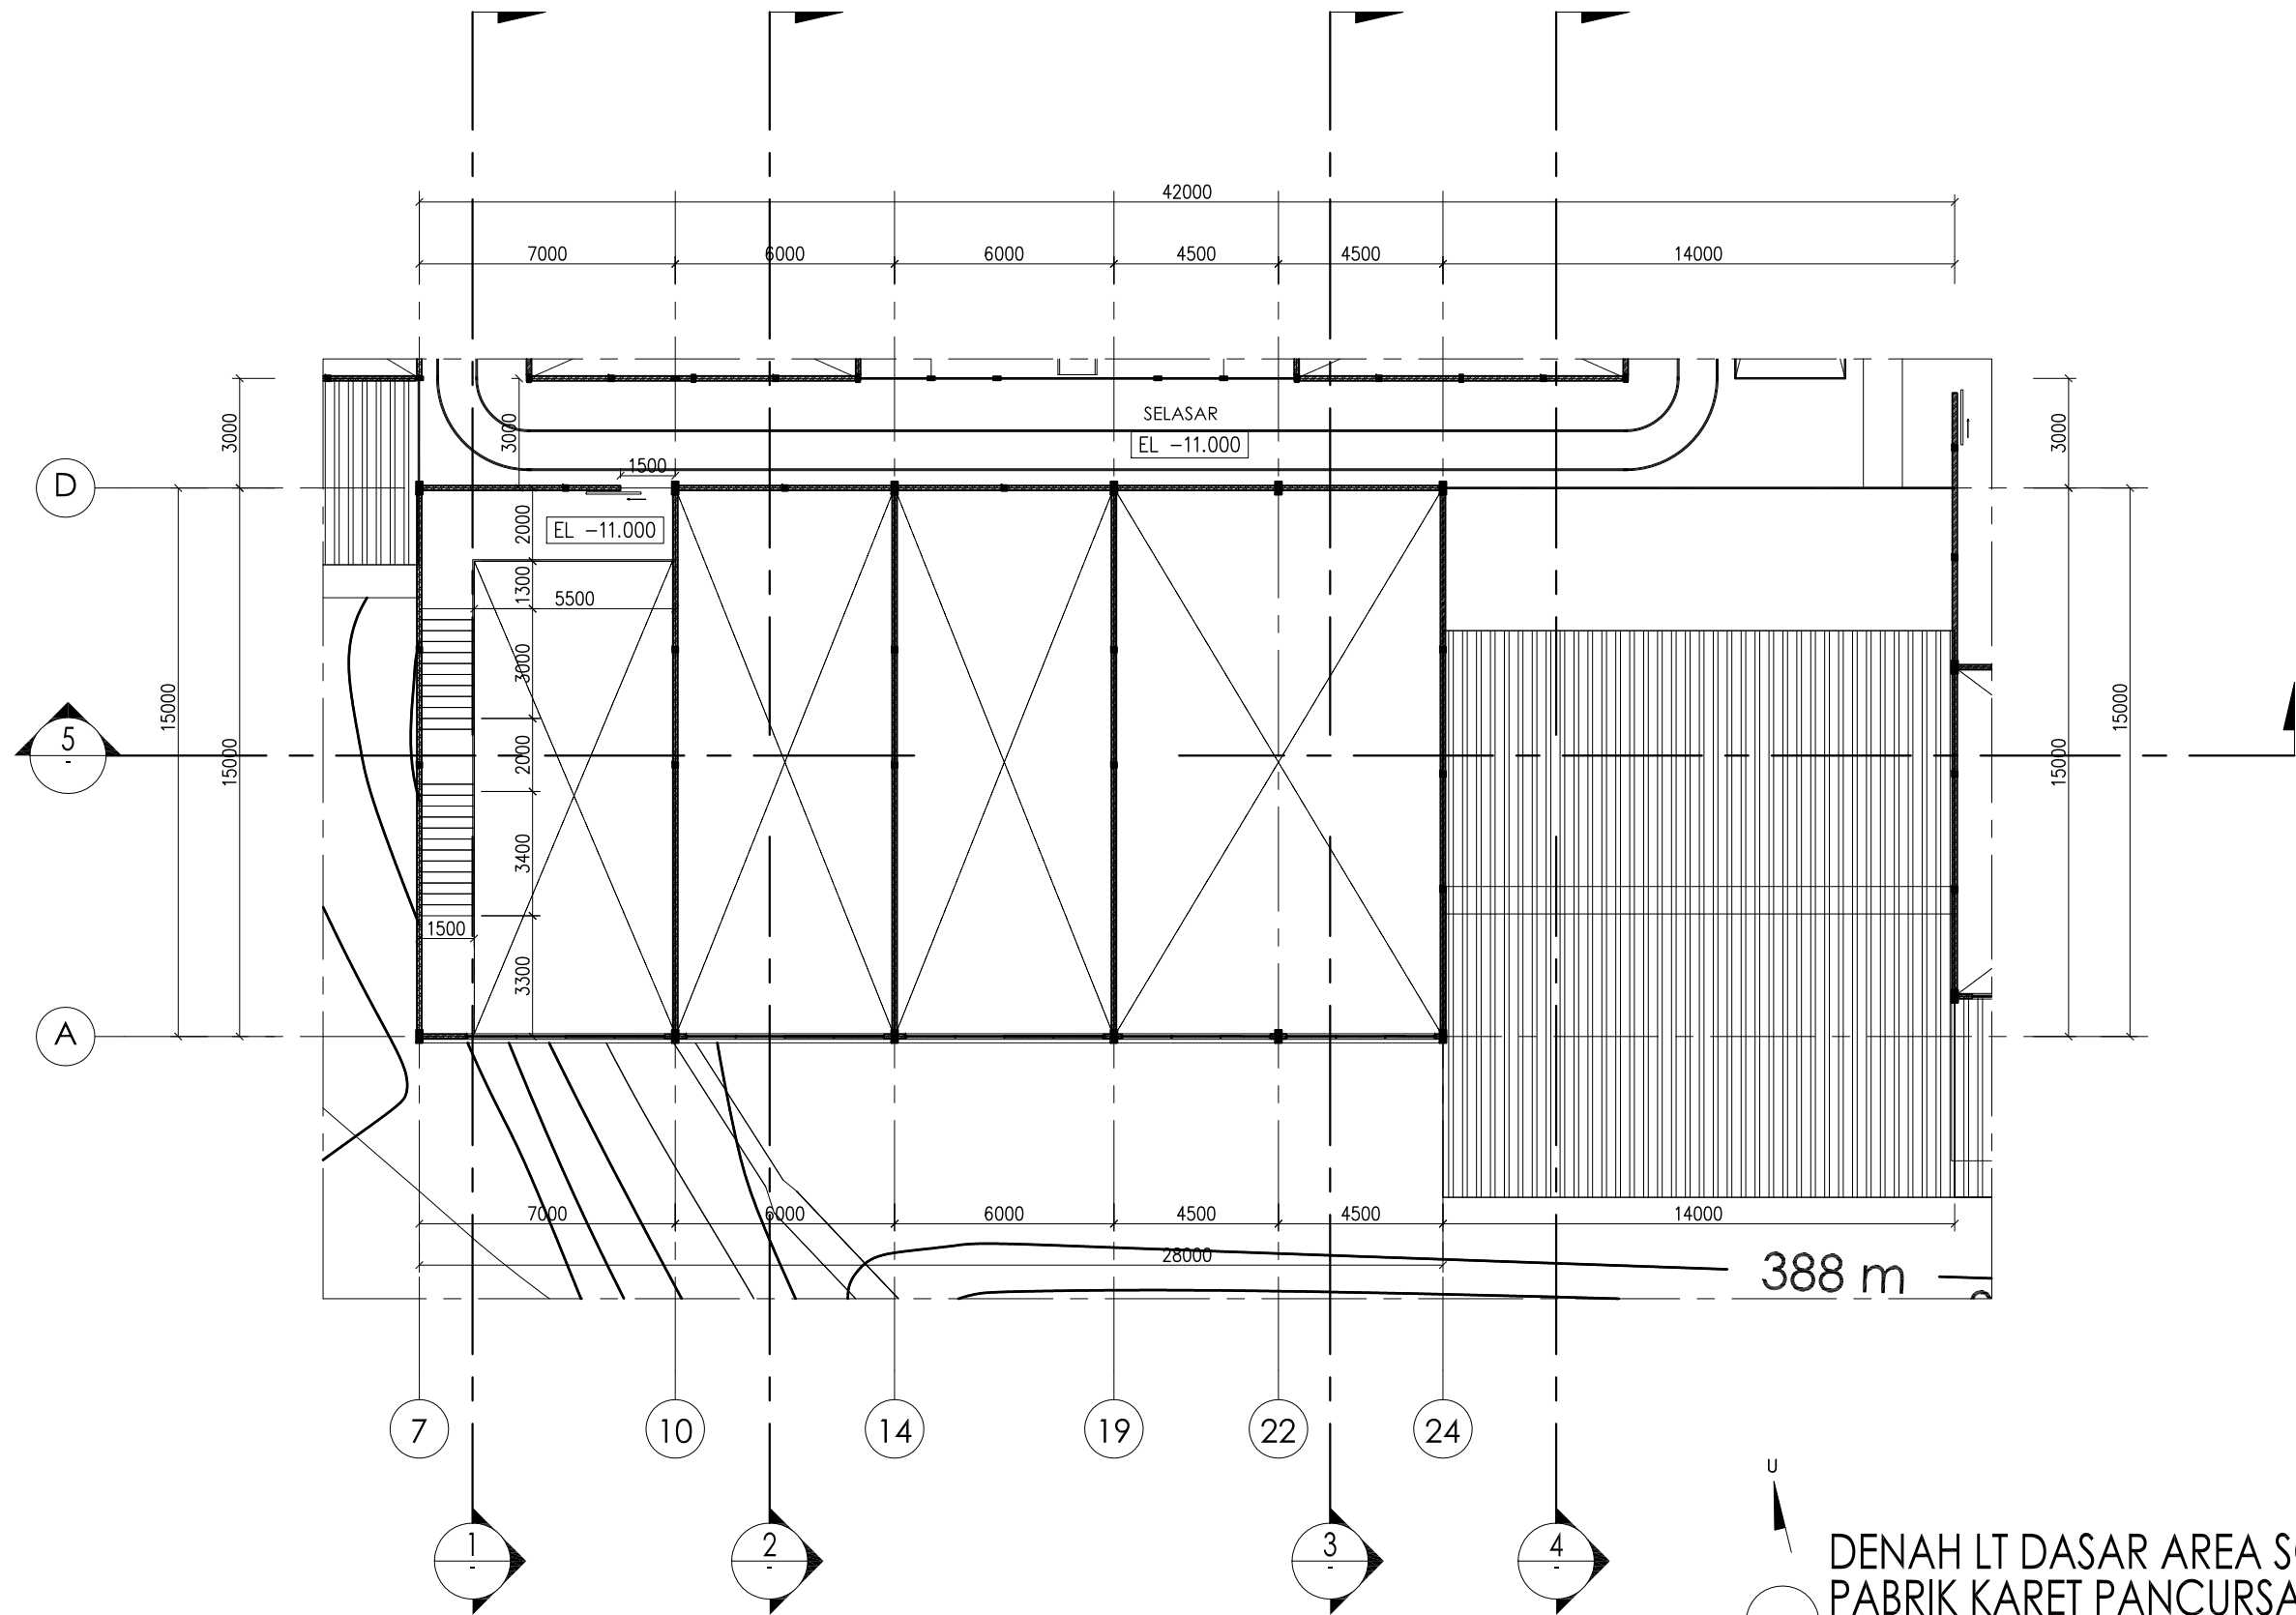

DENAH LT DASAR BANGUNAN PENDUKUNG
PABRIK KARET PANCURSARI
 SKALA 1 : 200

PROJECT	MENYETUJUI	DRAWING INFORMATION	DRAWING STATUS	DRAWING TITLE	SCALE	DRAWING NUMBER
 PABRIK KARET PANCURSARI MALANG	PTPN XII	Drawn by PR	1. FOR INFO	DENAH LANTAI DASAR BANGUNAN PENDUKUNG	1 : 200	ARS-02-09
		Architect GR	25 SEPTEMBER 2018			
		Checked by JK				
					COPYRIGHT	




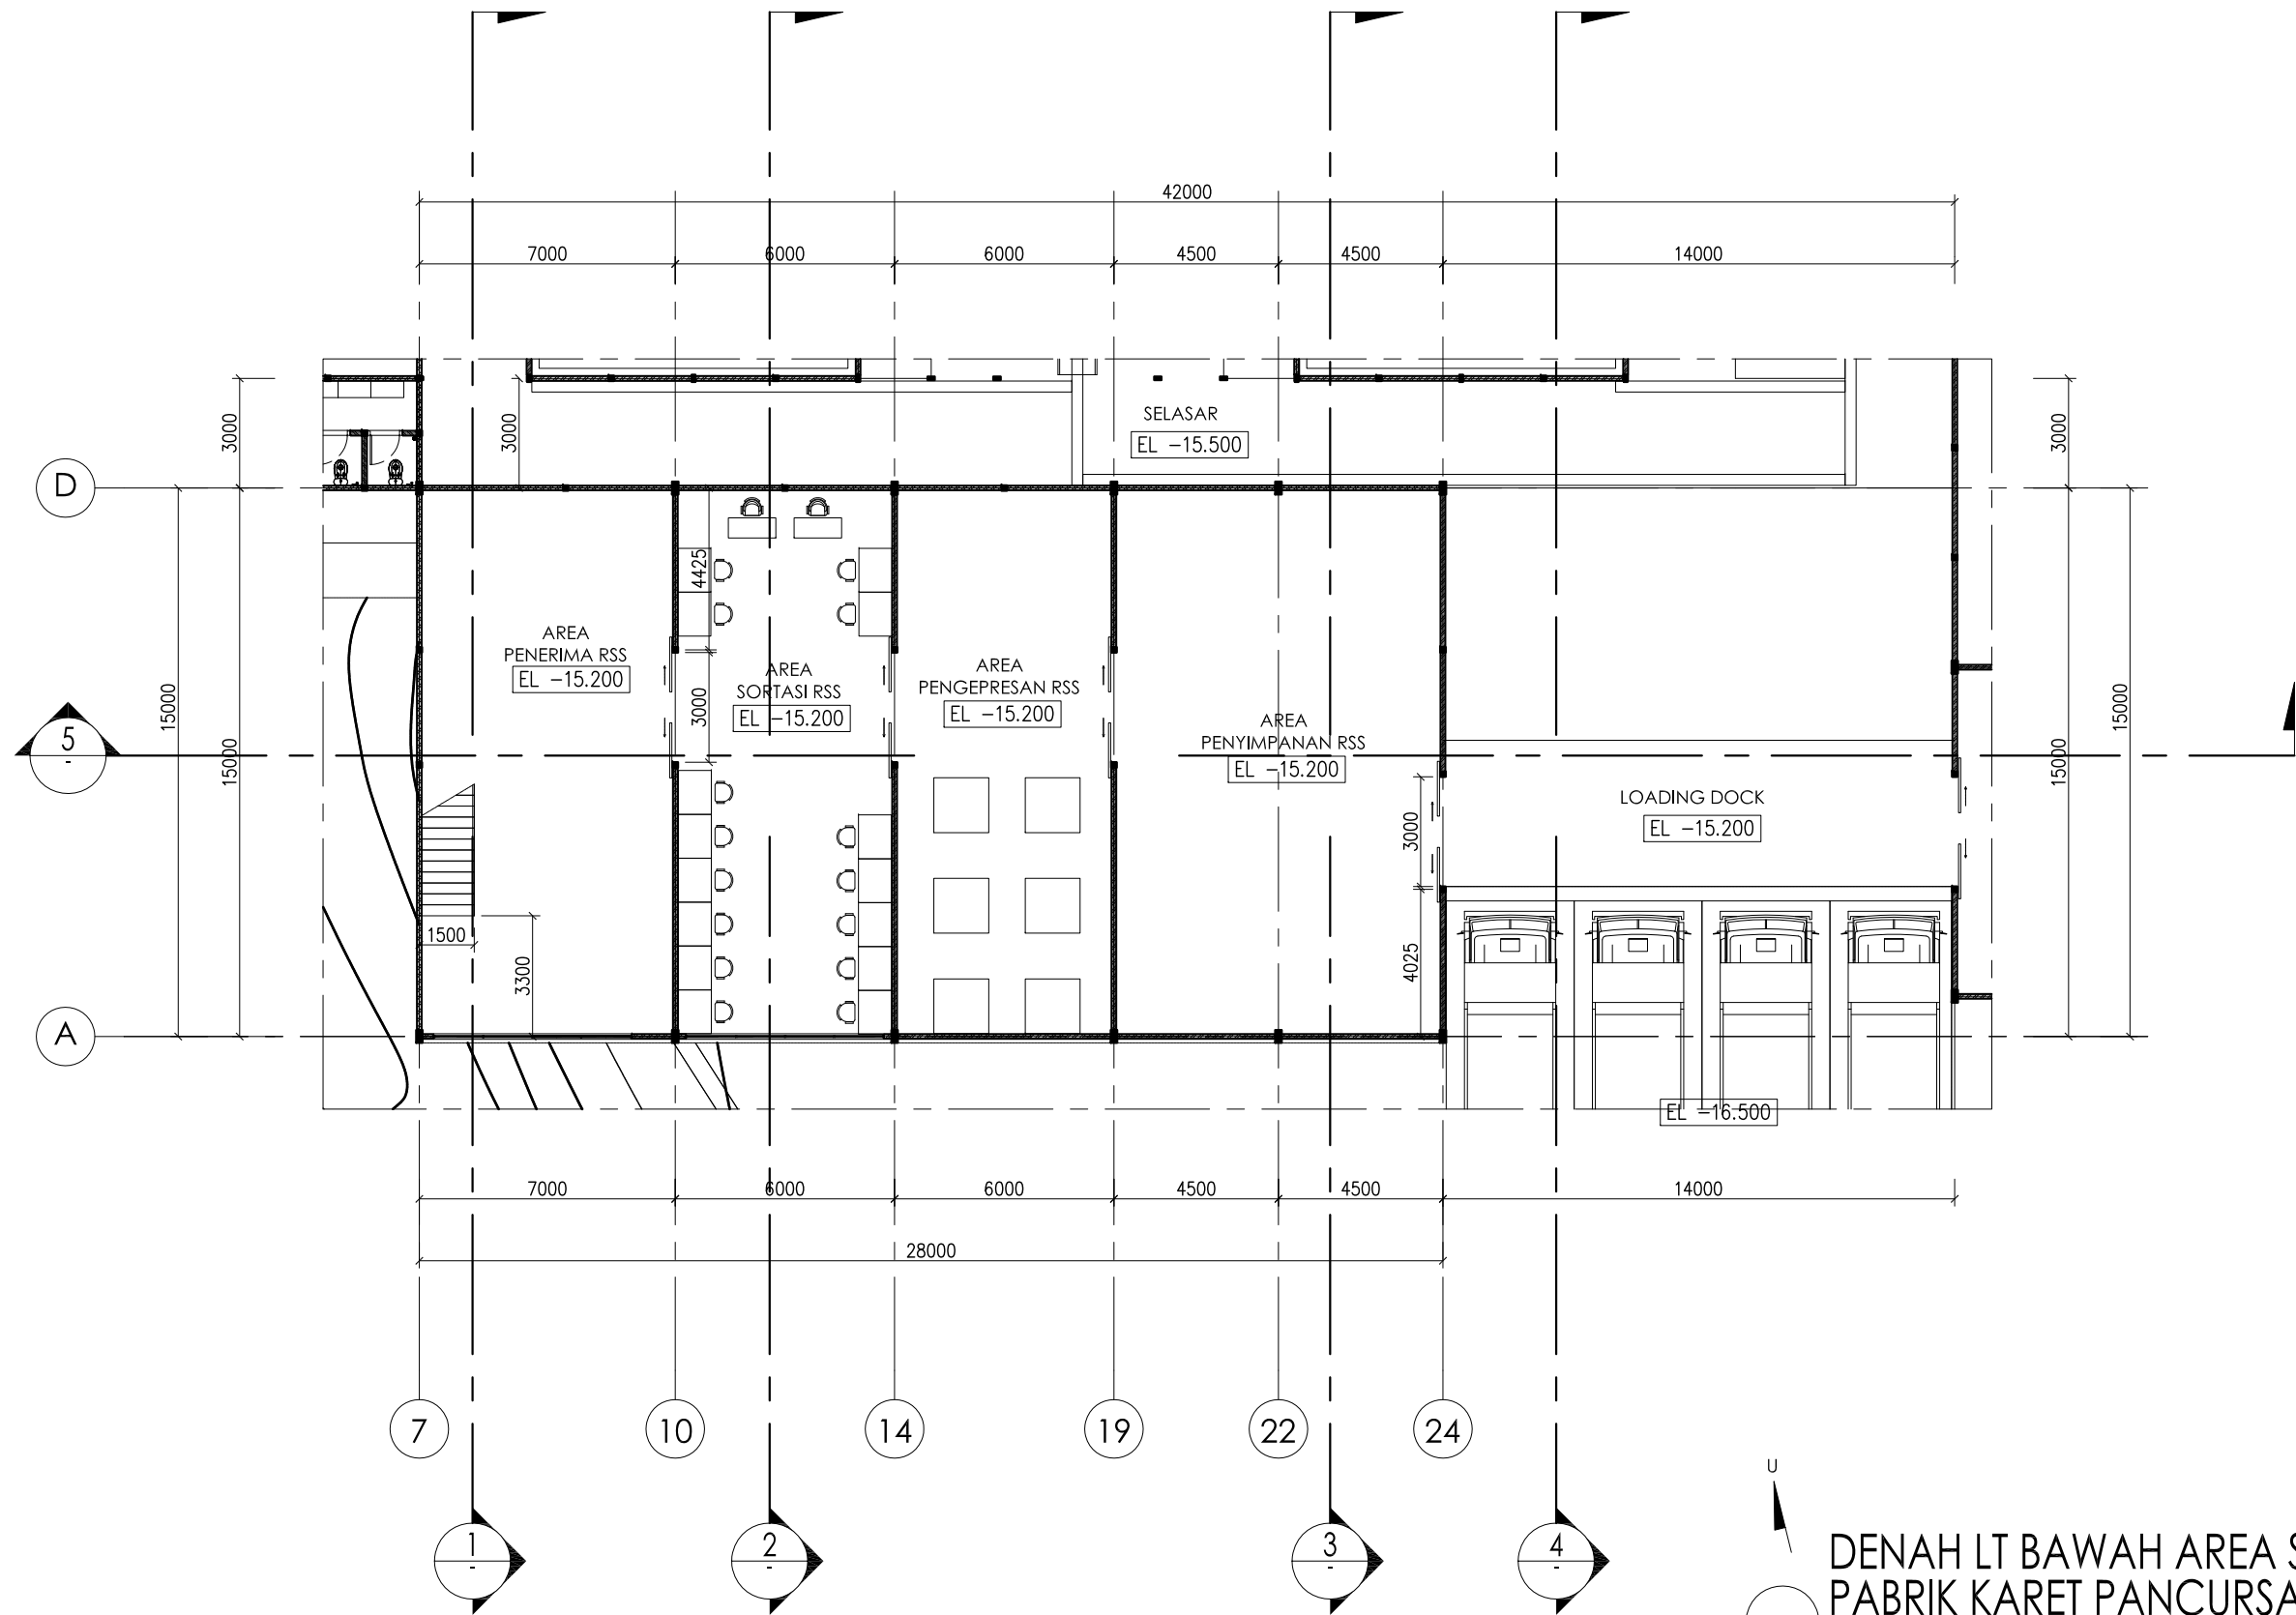

DENAH LT BAWAH BANGUNAN PENDUKUNG PABRIK KARET PANCURSARI
 SKALA 1 : 200

PROJECT	MENYETUJUI	DRAWING INFORMATION	DRAWING STATUS	DRAWING TITLE	SCALE	DRAWING NUMBER	
							Project Number :
 PABRIK KARET PANCURSARI MALANG	PTPN XII	Drawn by PR	1. FOR INFO	DENAH LANTAI BAWAH BANGUNAN PENDUKUNG	1 : 200	ARS-02-09	
		Architect GR					25 SEPTEMBER 2018
		Checked by JK					
					COPYRIGHT		




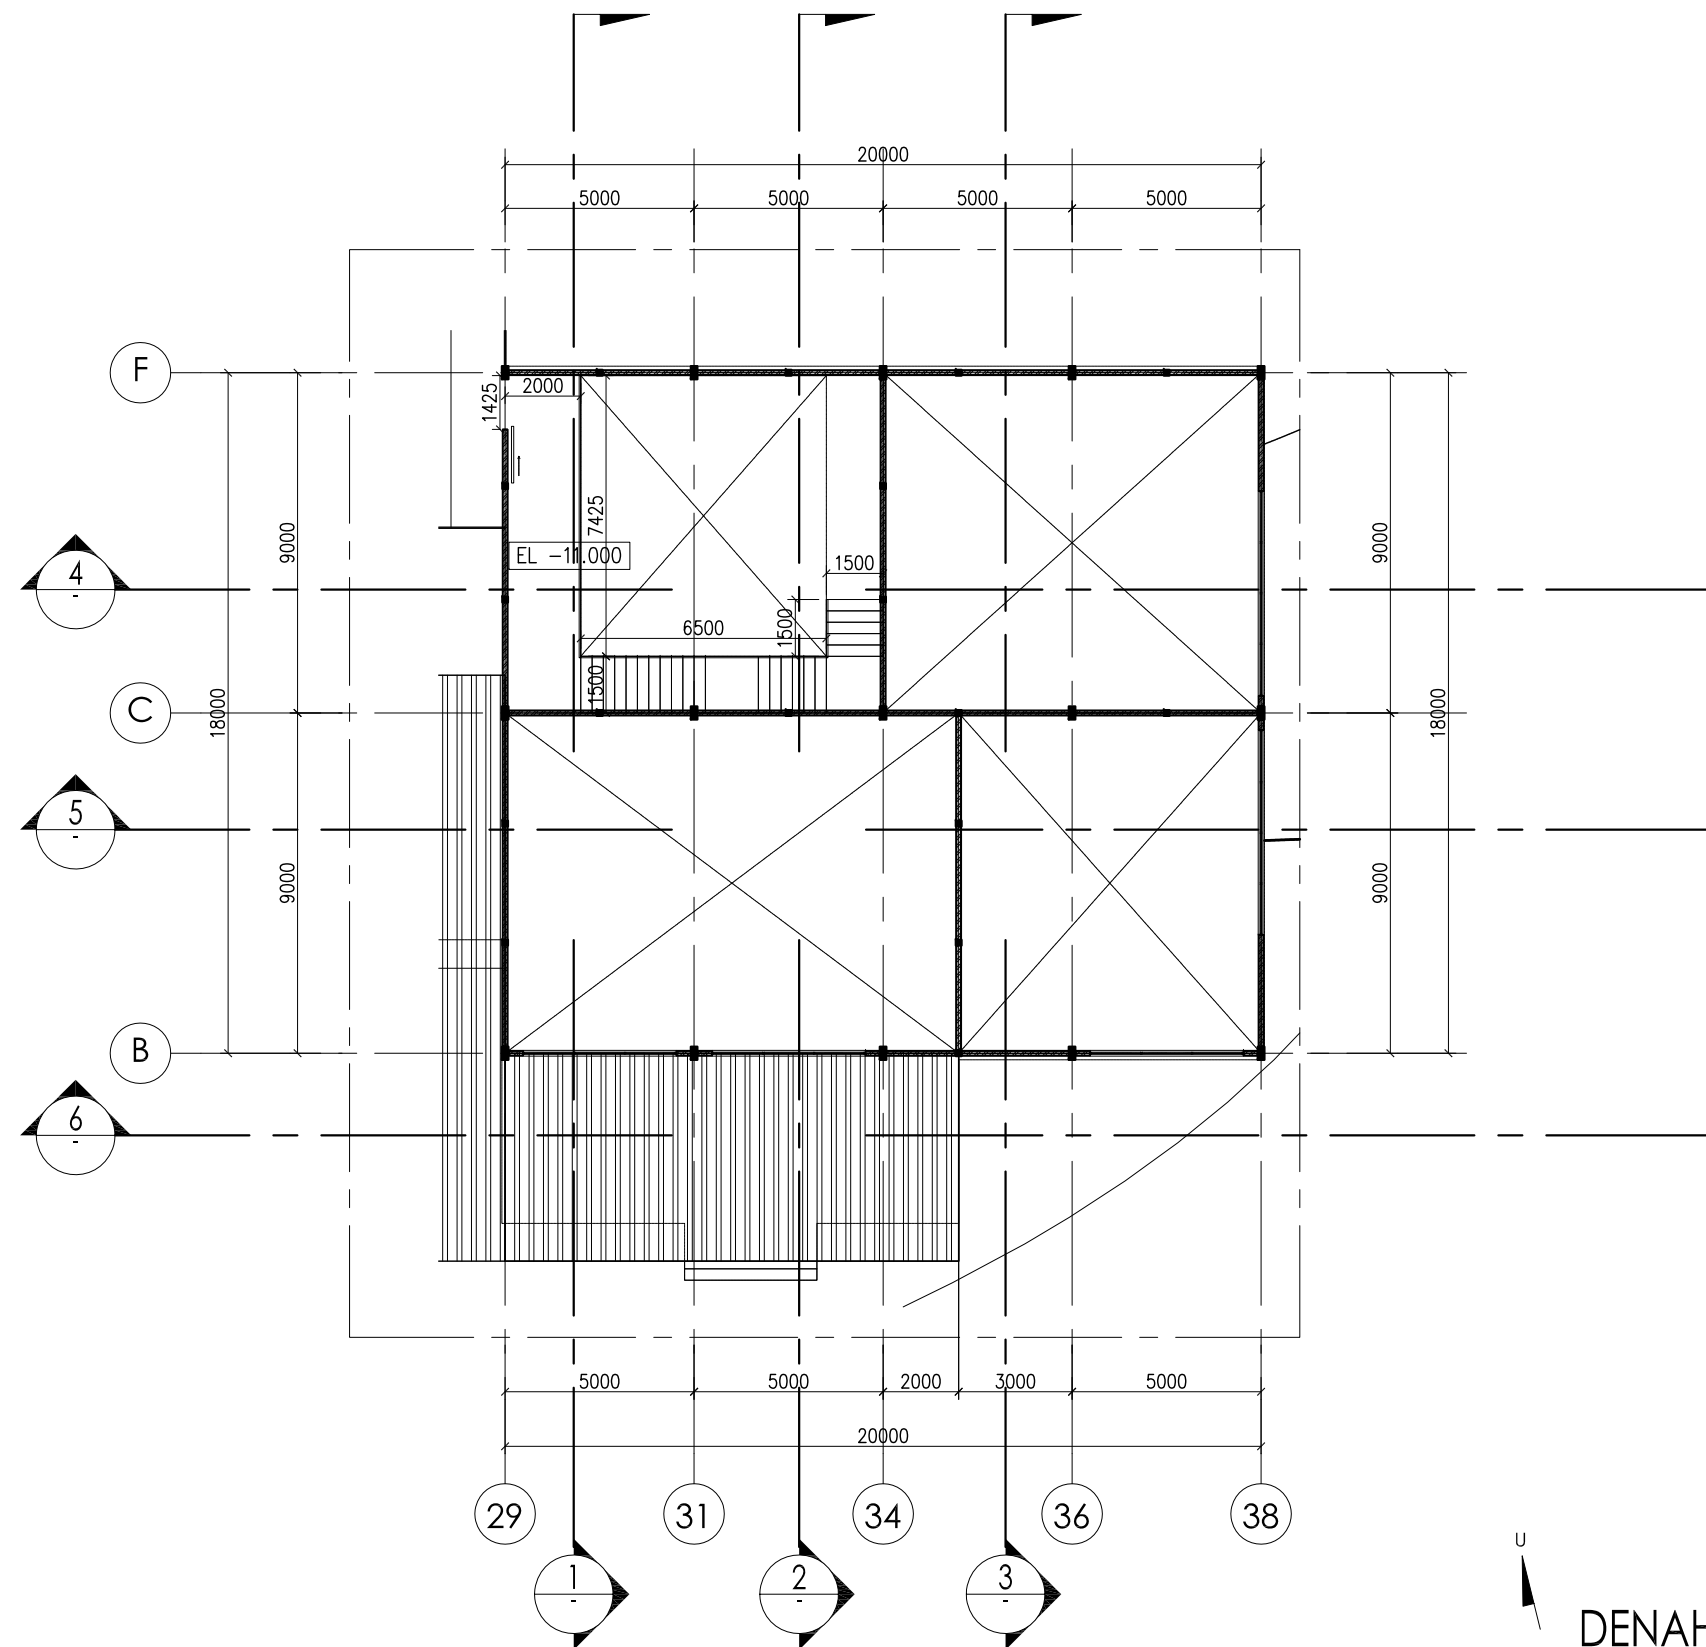

**DENAH LT DASAR AREA SORTASI RSS
PABRIK KARET PANCURSARI**
 SKALA 1 : 200

	PROJECT	MENYETUJUI		DRAWING INFORMATION		DRAWING STATUS		DRAWING TITLE	SCALE	DRAWING NUMBER
	PABRIK KARET PANCURSARI MALANG	PTPN XII		Project Number :	No.	Status	Date	DENAH LT DASAR AREA SORTASI RSS	1 : 200	ARS-02-10
				Drawn by	PR	1. FOR INFO	25 SEPTEMBER 2018		COPYRIGHT	
				Architect	GR					
			Checked by	JK						




**DENAH LT BAWAH AREA SORTASI RSS
PABRIK KARET PANCURSARI**
 SKALA 1 : 200

	PROJECT	MENYETUJUI	DRAWING INFORMATION	DRAWING STATUS	DRAWING TITLE	SCALE	DRAWING NUMBER
	PABRIK KARET PANCURSARI MALANG	PTPN XII	Project Number :	No. Status Date	DENAH LT BAWAH AREA SORTASI RSS	1 : 200	ARS-02-10
			Drawn by PR	1. FOR INFO 25 SEPTEMBER 2018			
			Architect GR				
			Checked by JK				
					COPYRIGHT		




**DENAH LT DASAR AREA SORTASI TBC
PABRIK KARET PANCURSARI**


SKALA 1 : 200


PROJECT	MENYETUJUI	DRAWING INFORMATION	DRAWING STATUS	DRAWING TITLE	SCALE	DRAWING NUMBER
					1 : 200	ARS-02-11
PABRIK KARET PANCURSARI MALANG				DENAH LT DASAR AREA SORTASI TBC		COPYRIGHT
PTPN XII		Project Number : Drawn by PR Architect GR Checked by JK	No. 1. FOR INFO Status Date 25 SEPTEMBER 2018			



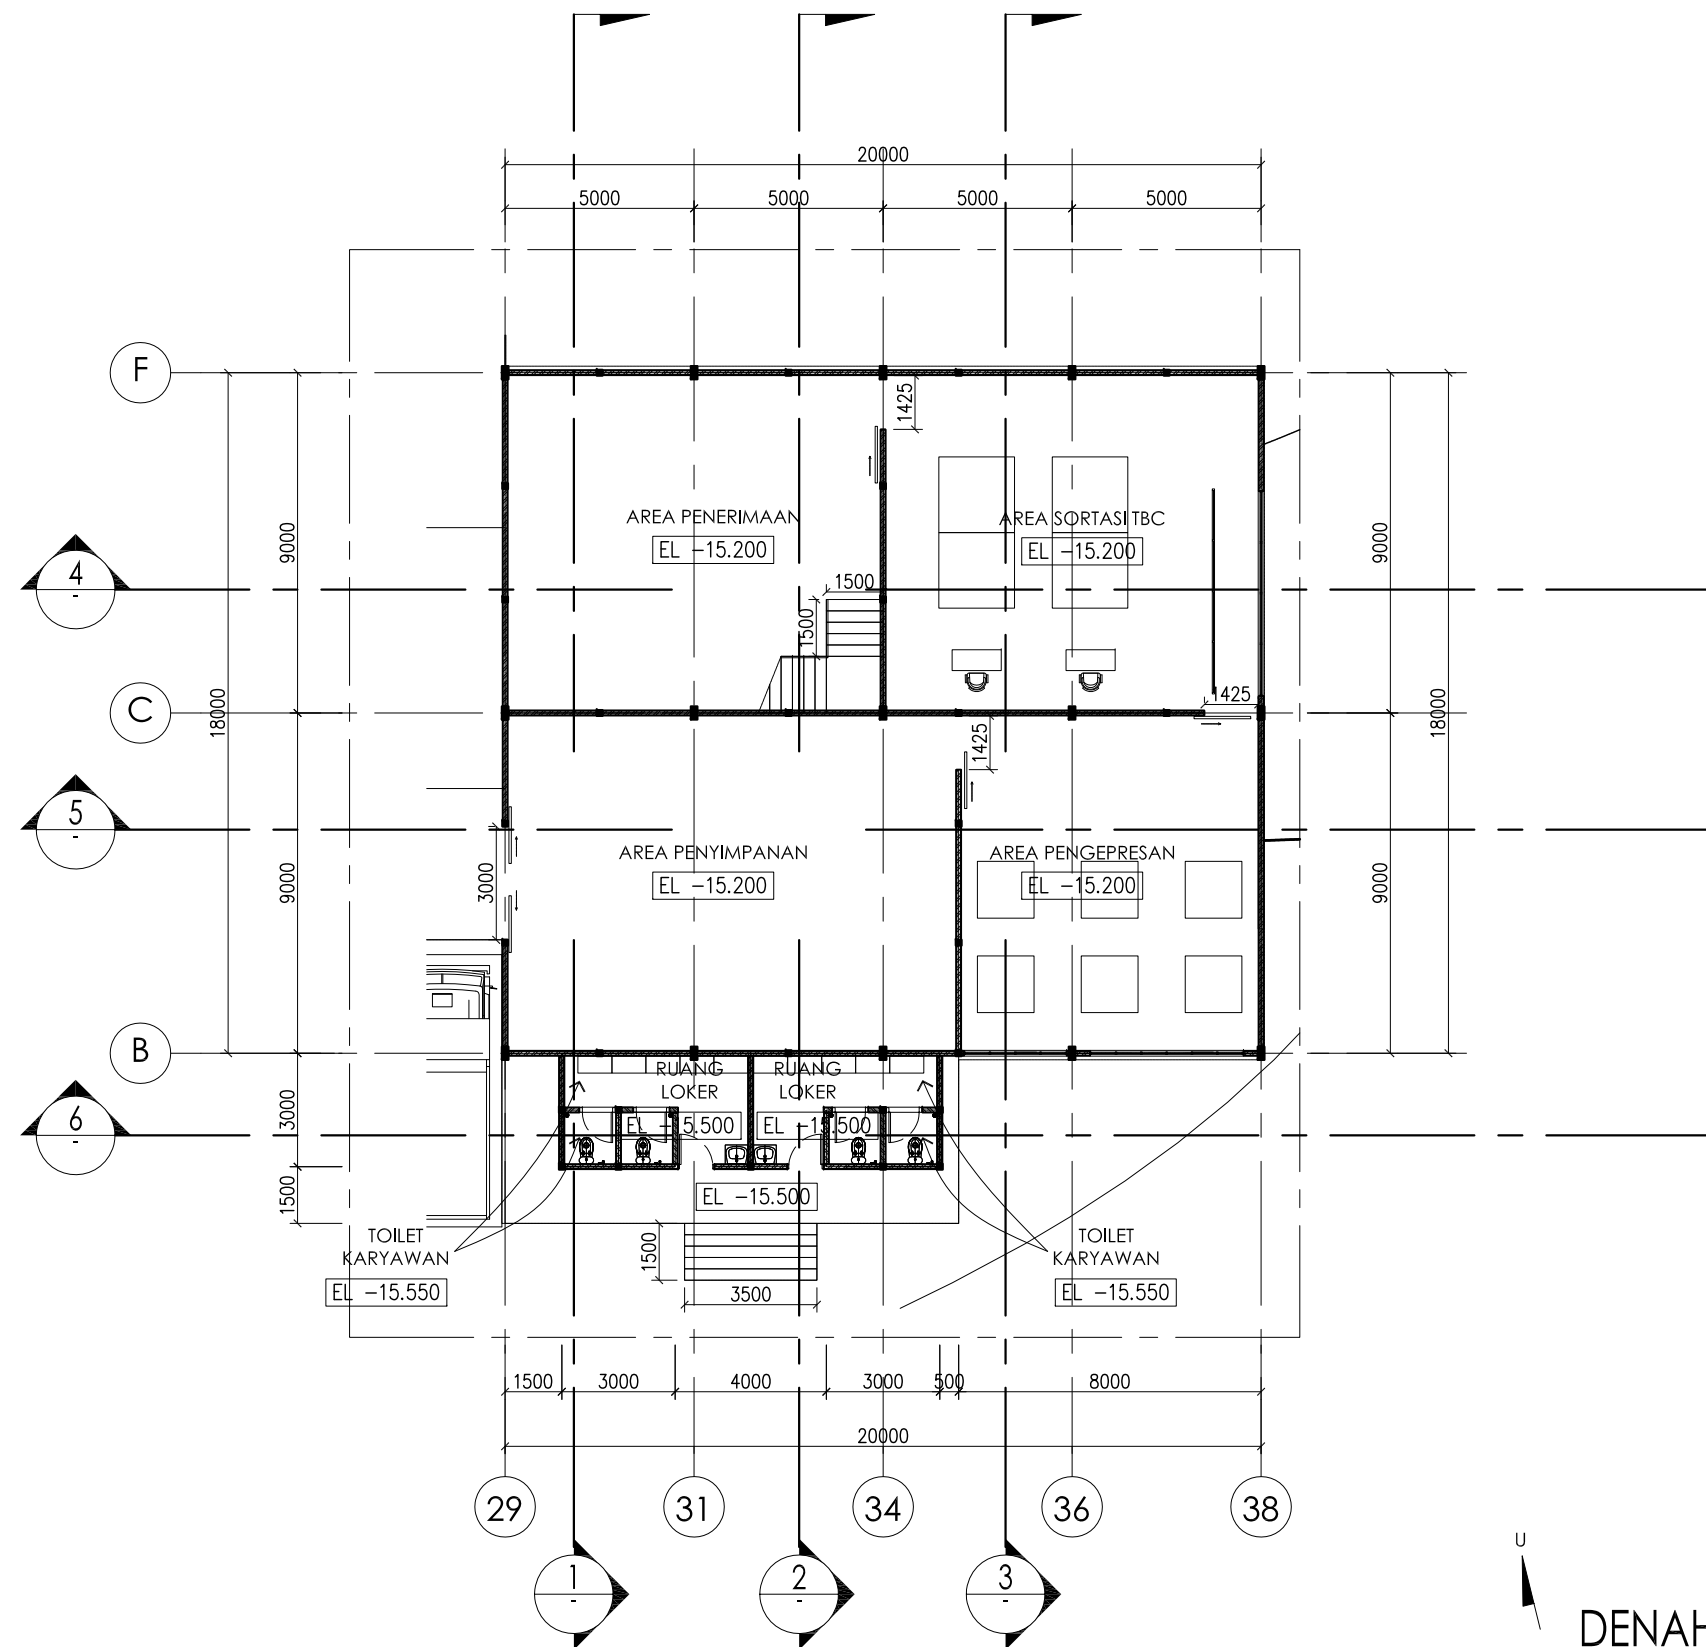


DENAH LT BAWAH AREA SORTASI TBC
PABRIK KARET PANCURSARI
 SKALA 1 : 200

	PROJECT	MENYETUJUI		DRAWING INFORMATION			DRAWING STATUS			DRAWING TITLE	SCALE	DRAWING NUMBER	
	PABRIK KARET PANCURSARI MALANG	PTPN XII			Project Number :	No.	Status	Date	DENAH LT BAWAH AREA SORTASI TBC			1 : 200	ARS-02-11
Drawn by					PR	1. FOR INFO		25 SEPTEMBER 2018					
Architect					GR								
				Checked by	JK					COPYRIGHT			

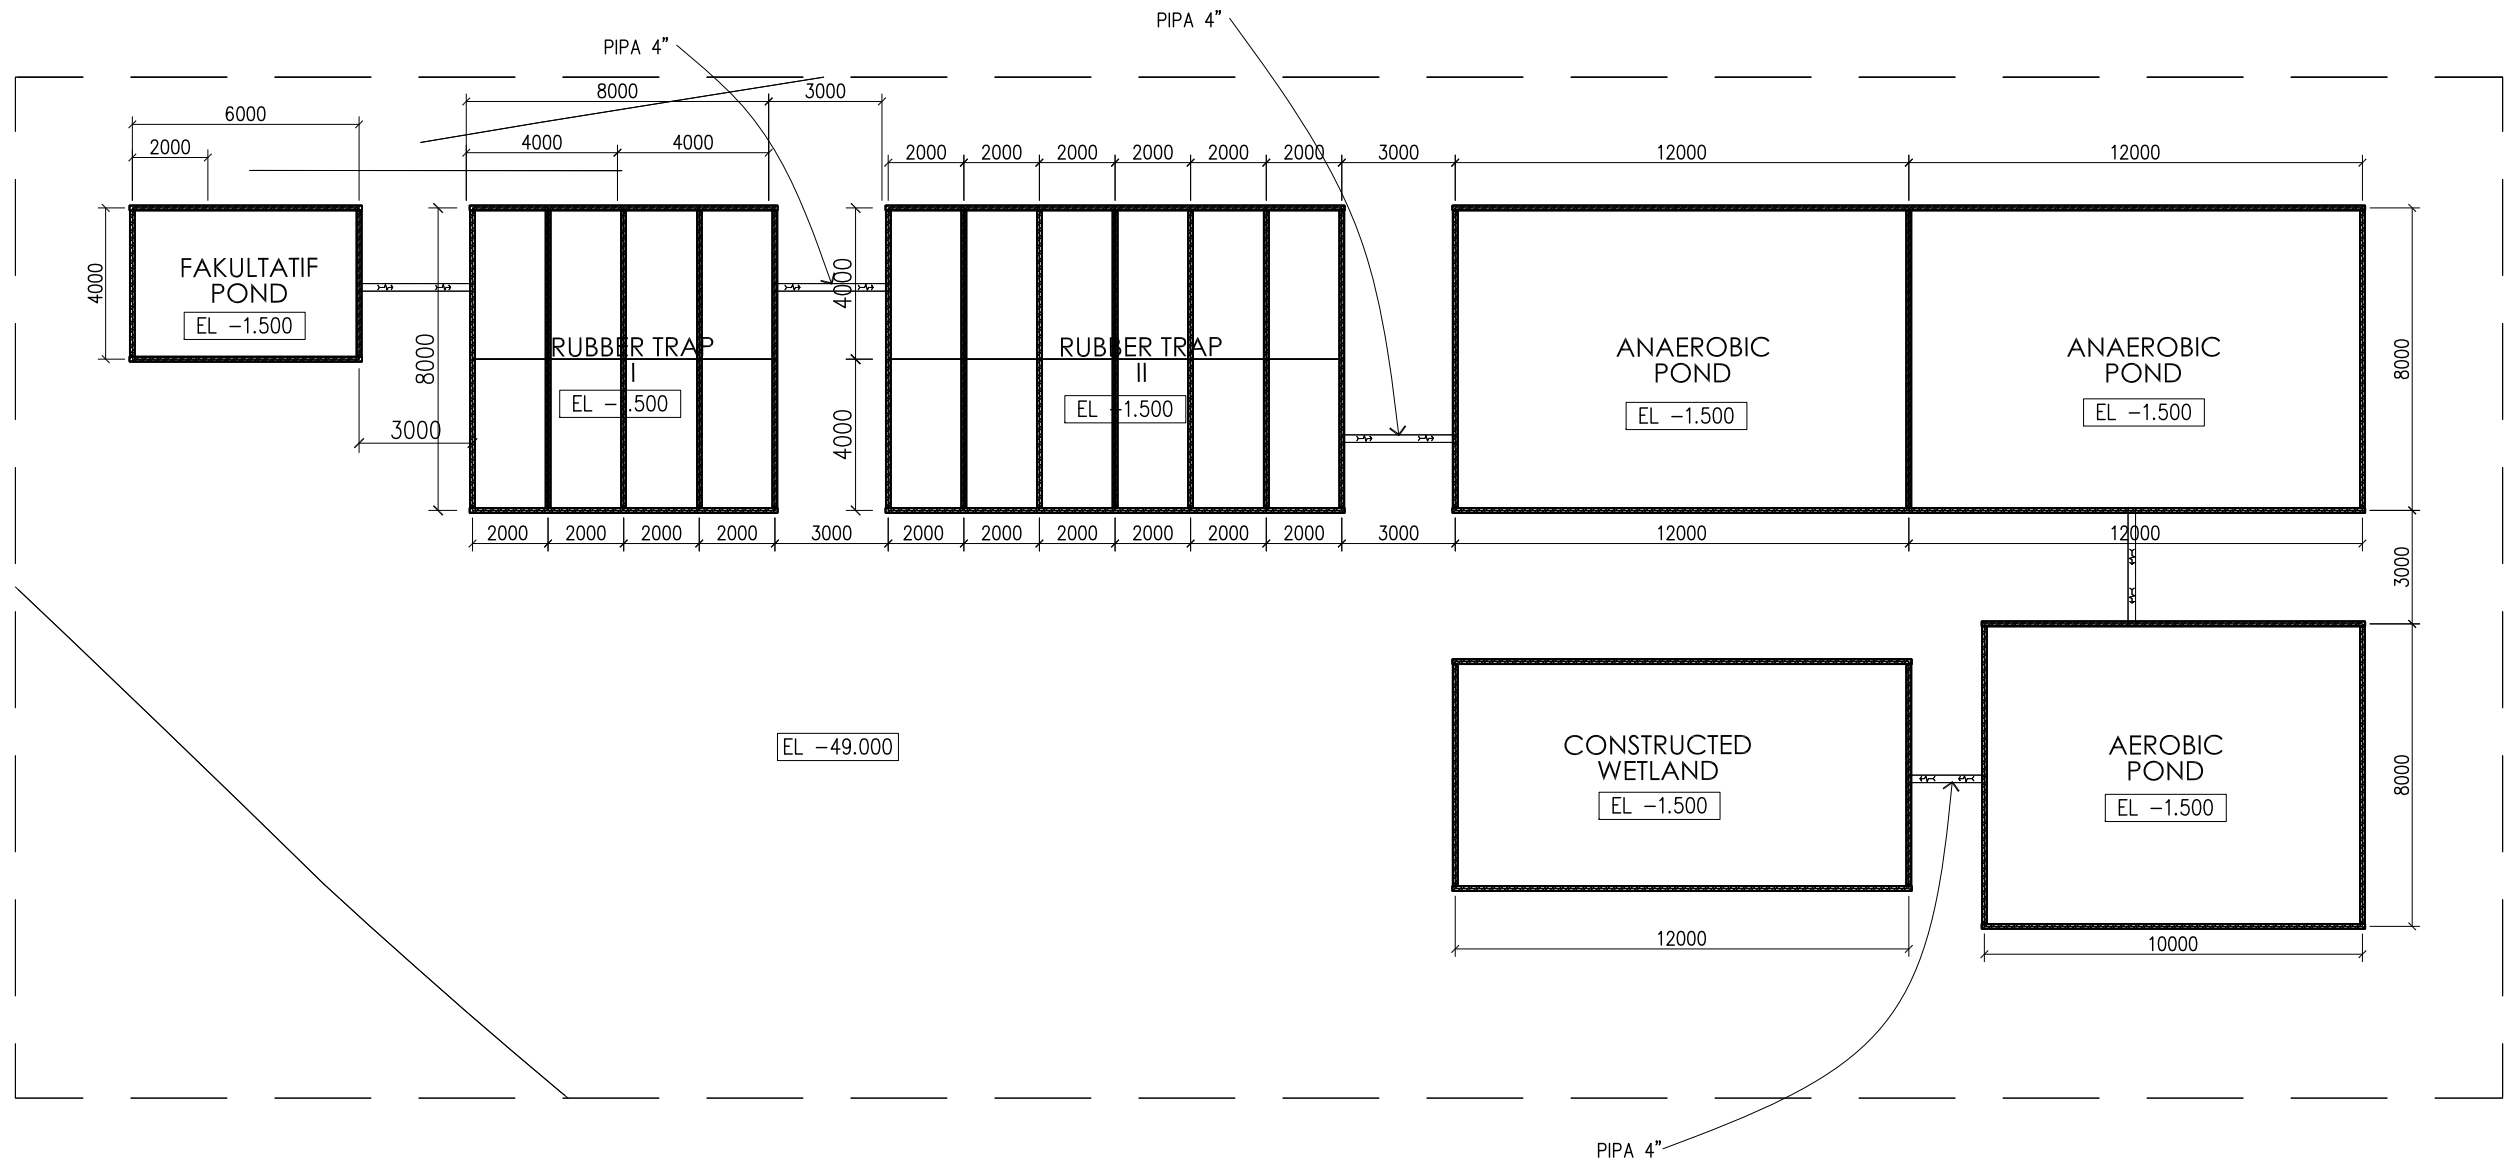

**DENAH AREA IPAL
PABRIK KARET PANCURSARI**
SKALA 1 : 200

	PROJECT	MENYETUJUI		DRAWING INFORMATION		DRAWING STATUS		DRAWING TITLE	SCALE	DRAWING NUMBER
	PABRIK KARET PANCURSARI MALANG	PTPN XII		Project Number :	No.	Status	Date	DENAH AREA IPAL	1 : 200	ARS-02-12
				Drawn by	PR	1. FOR INFO	25 SEPTEMBER 2018			
				Architect	GR					
	Checked by	JK								
COPYRIGHT										